


# CORNER DETAIL WITH OPEN METALIC PROFILE

scale: 1/2

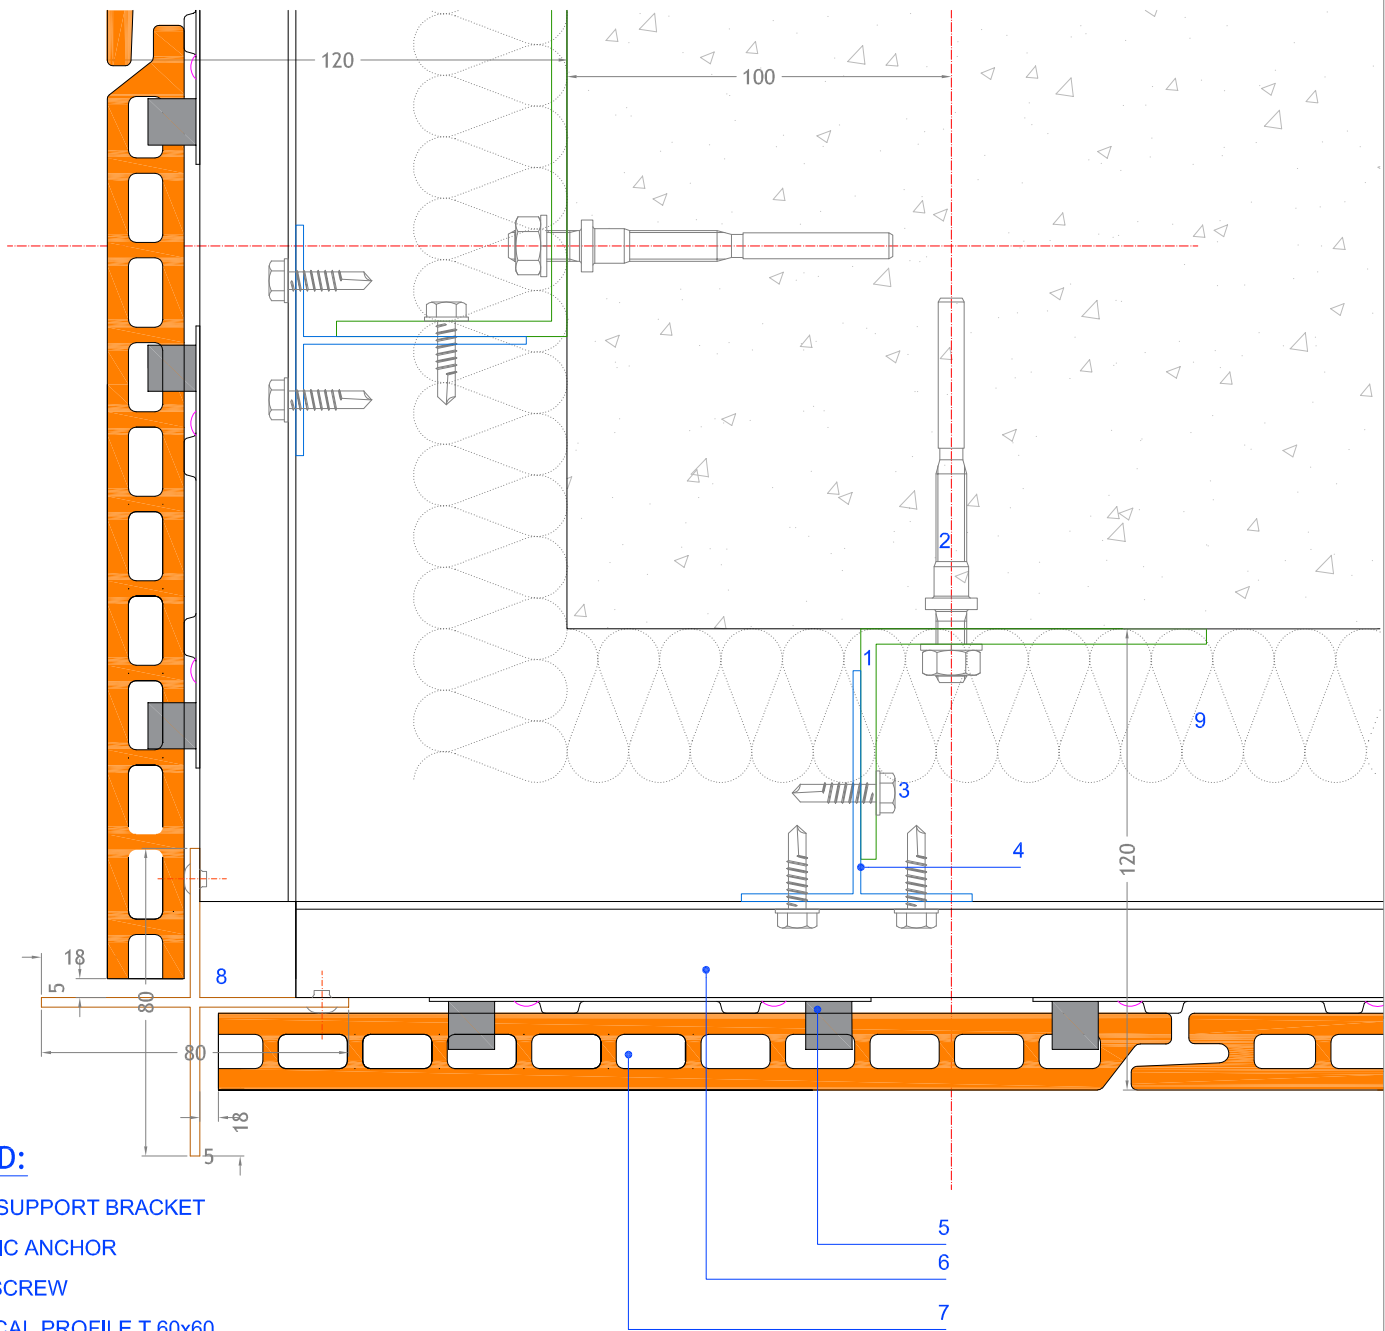

## LEGEND:

1. STOP-SUPPORT BRACKET
2. PLASTIC ANCHOR
3. AUTOSCREW
4. VERTICAL PROFILE T 60x60
5. CLIP
6. OMEGA HORIZONTAL PROFILE
7. FAVETON CERAM 20 CERAMIC TILE
8. OPEN CORNER METALIC PROFILE
9. INSULATION

Measures in mm.

PROJECT: FAVETON CERAM 20 mm. SAC-G		CLIENT:	
PLAN: Detalle de Encuentro Esquina con Perfil Abierto		PLAN N°:	
CONSTRUCTION SITE:		SCALE: 1:2	REVISION:
DRAWING: O.Benedicto		COMPUTER LOCALITATION:	
		DATE: 27/04/2018	


**FAVETON**  
TERRACOTA

# INTERIOR CORNER DETAIL

scale: 1/2.5

## LEGEND :

- 1. MS / MR
- 2. PLASTIC ANCHOR
- 3. AUTOSCREW
- 4. VERTICAL PROFILE T 60x60
- 5. CLIP
- 6. HORIZONTAL PROFILE OMEGA
- 7. FAVETON CERAM 20 CERAMIC TILE
- 8. INSULATION

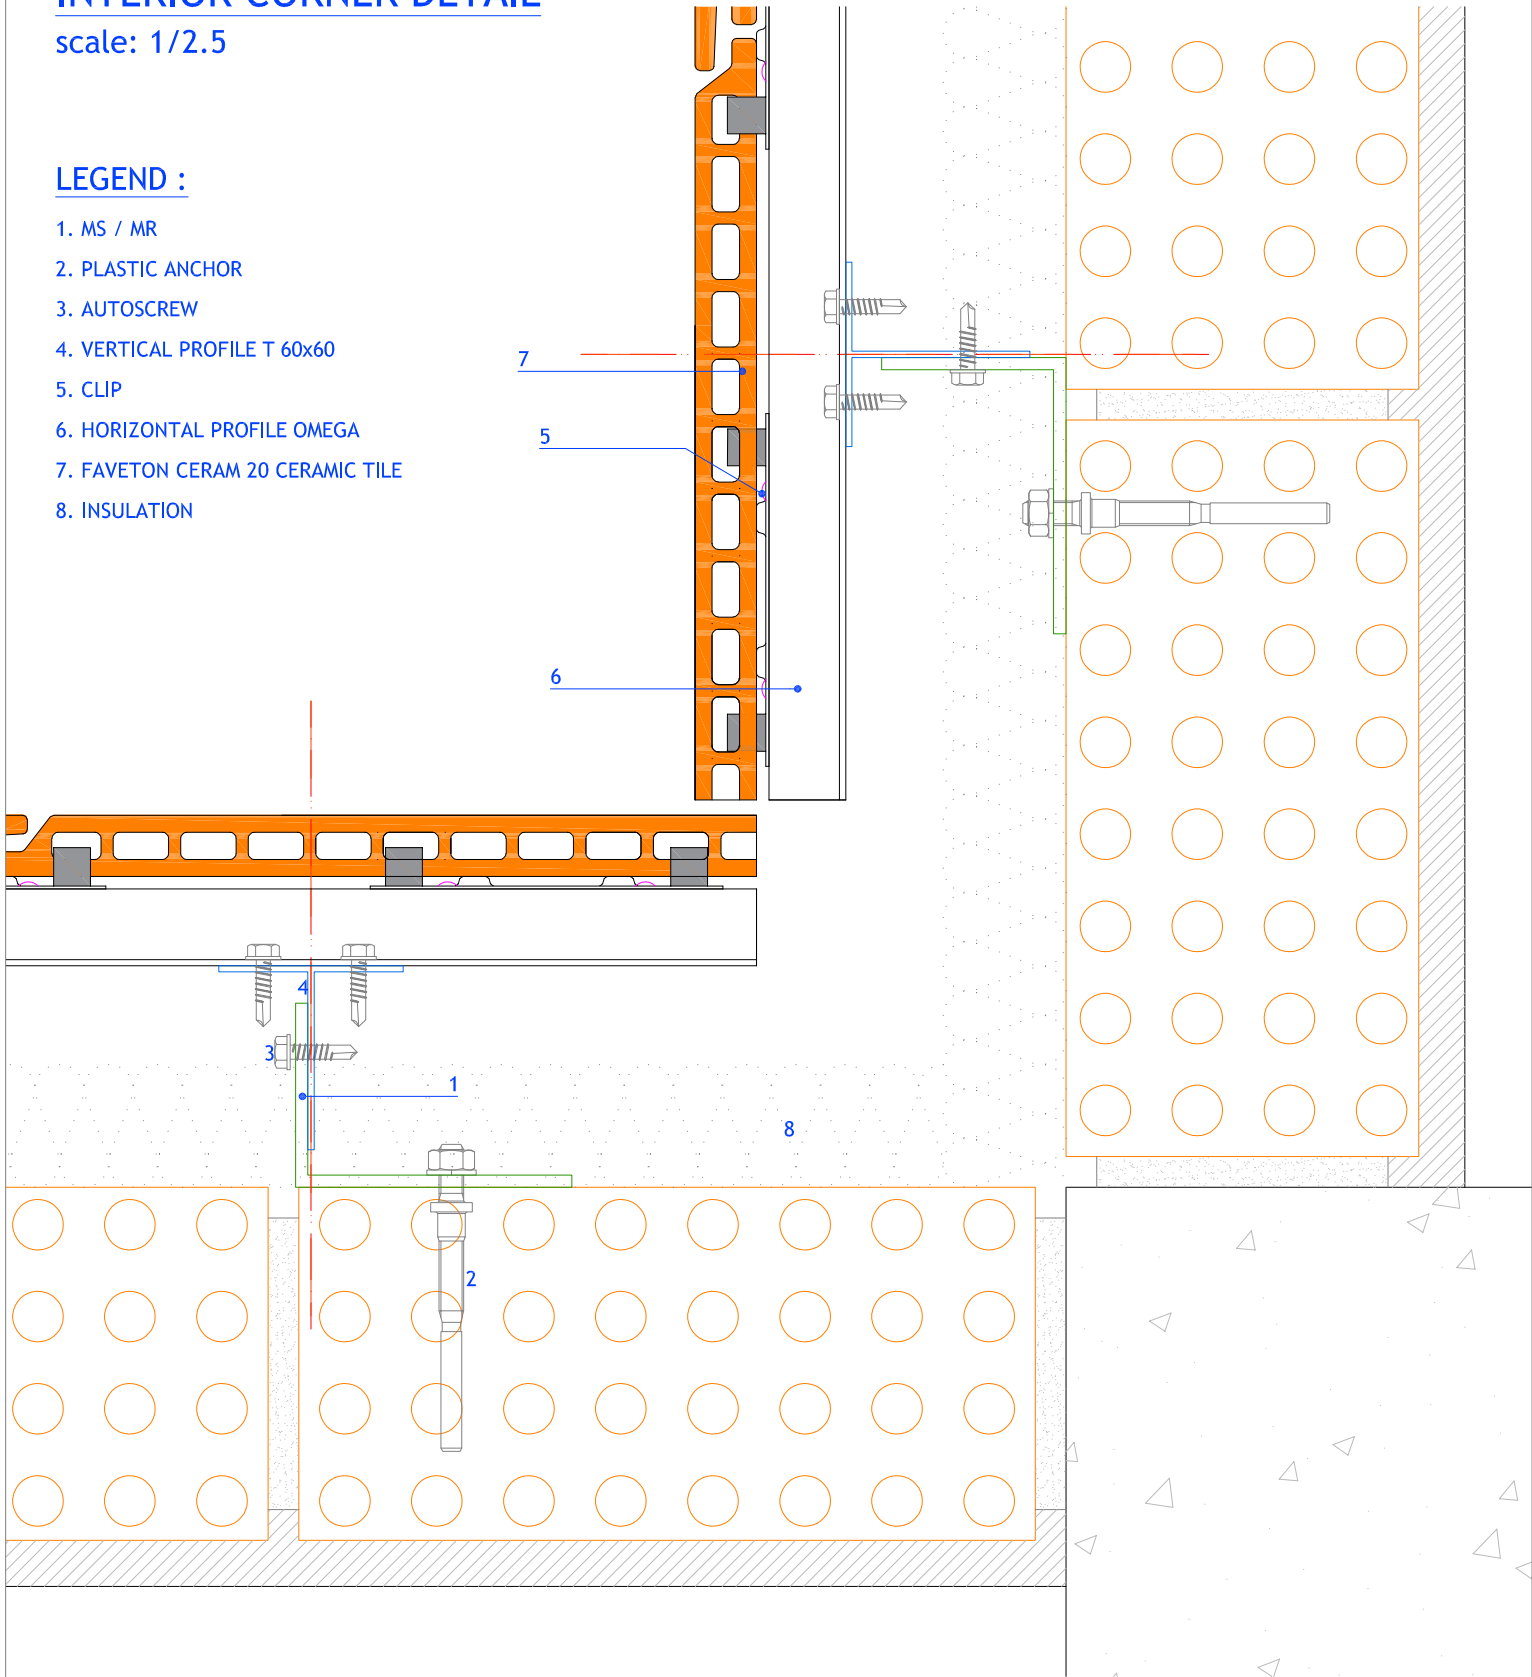


Measures mm.

PROJECT: FAVETON CERAM 20 mm. SAC-G		CLIENT:	
PLAN: Detalle de Encuentro Esquina Interior		PLAN Nº:	
CONSTRUCTION SITE		SCALE: 1:2.5	REVISION:
FAVETON TERRACOTA	DRAWING BY: O.Benedicto	COMPUTER LOCALITATION:	DATE: 27/04/2018

# MITRE JOINT CORNER DETAIL

scale: 1/2

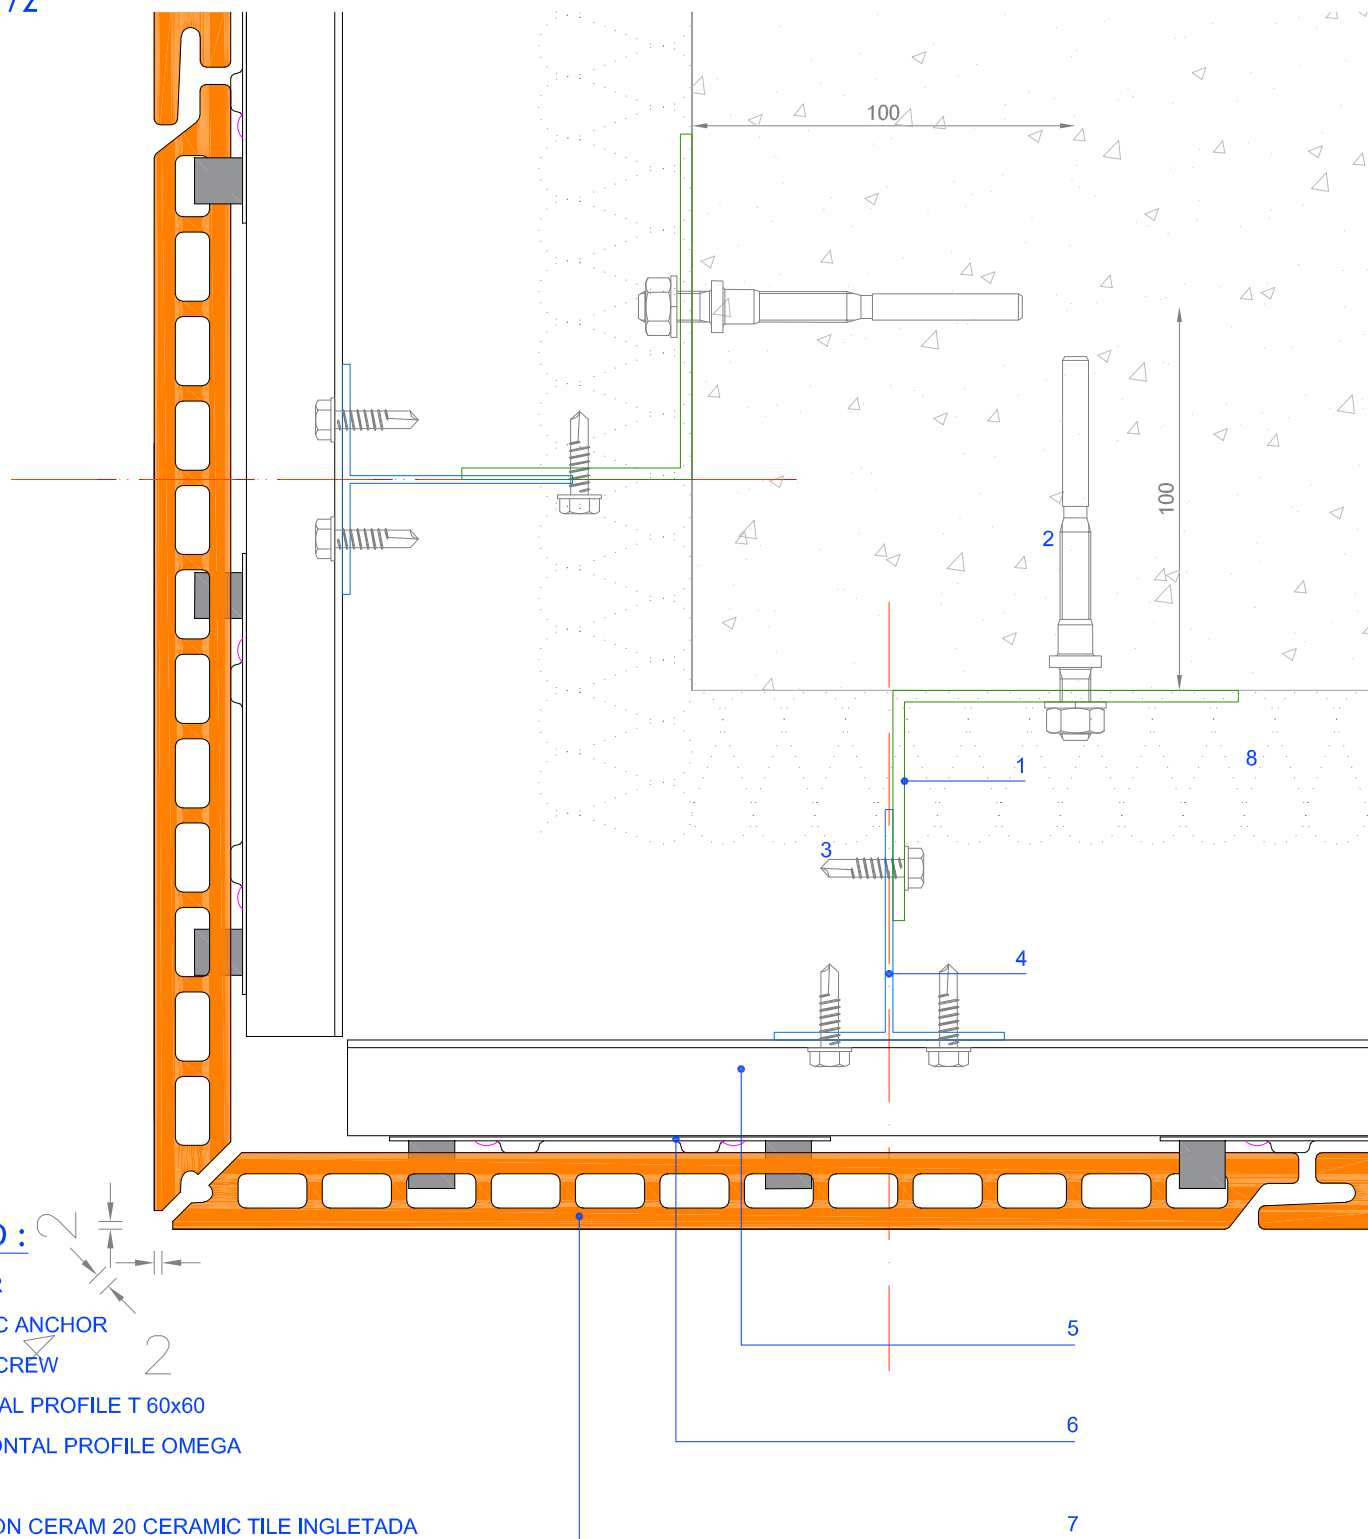

## LEGEND :

1. MS / MR
2. PLASTIC ANCHOR
3. AUTOSCREW
4. VERTICAL PROFILE T 60x60
5. HORIZONTAL PROFILE OMEGA
6. CLIP
7. FAVETON CERAM 20 CERAMIC TILE INGLETADA
8. INSULATION

Measures en mm.

PROJECT:  
FAVETON CERAM 20 mm. SAC-G

CLIENT:

PLAN:  
Detalle de Encuentro Esquina Inglete

PLAN N°:

**FAVETON**  
TERRACOTA

CONSTRUCTION SITE:

SCALE:  
1:2

REVISION:

DRAWING BY:  
O.Benedicto

COMPUTER LOCALITATION:

DATE:  
20/04/2017