



# VERTICAL SECTION

scale: 1/8

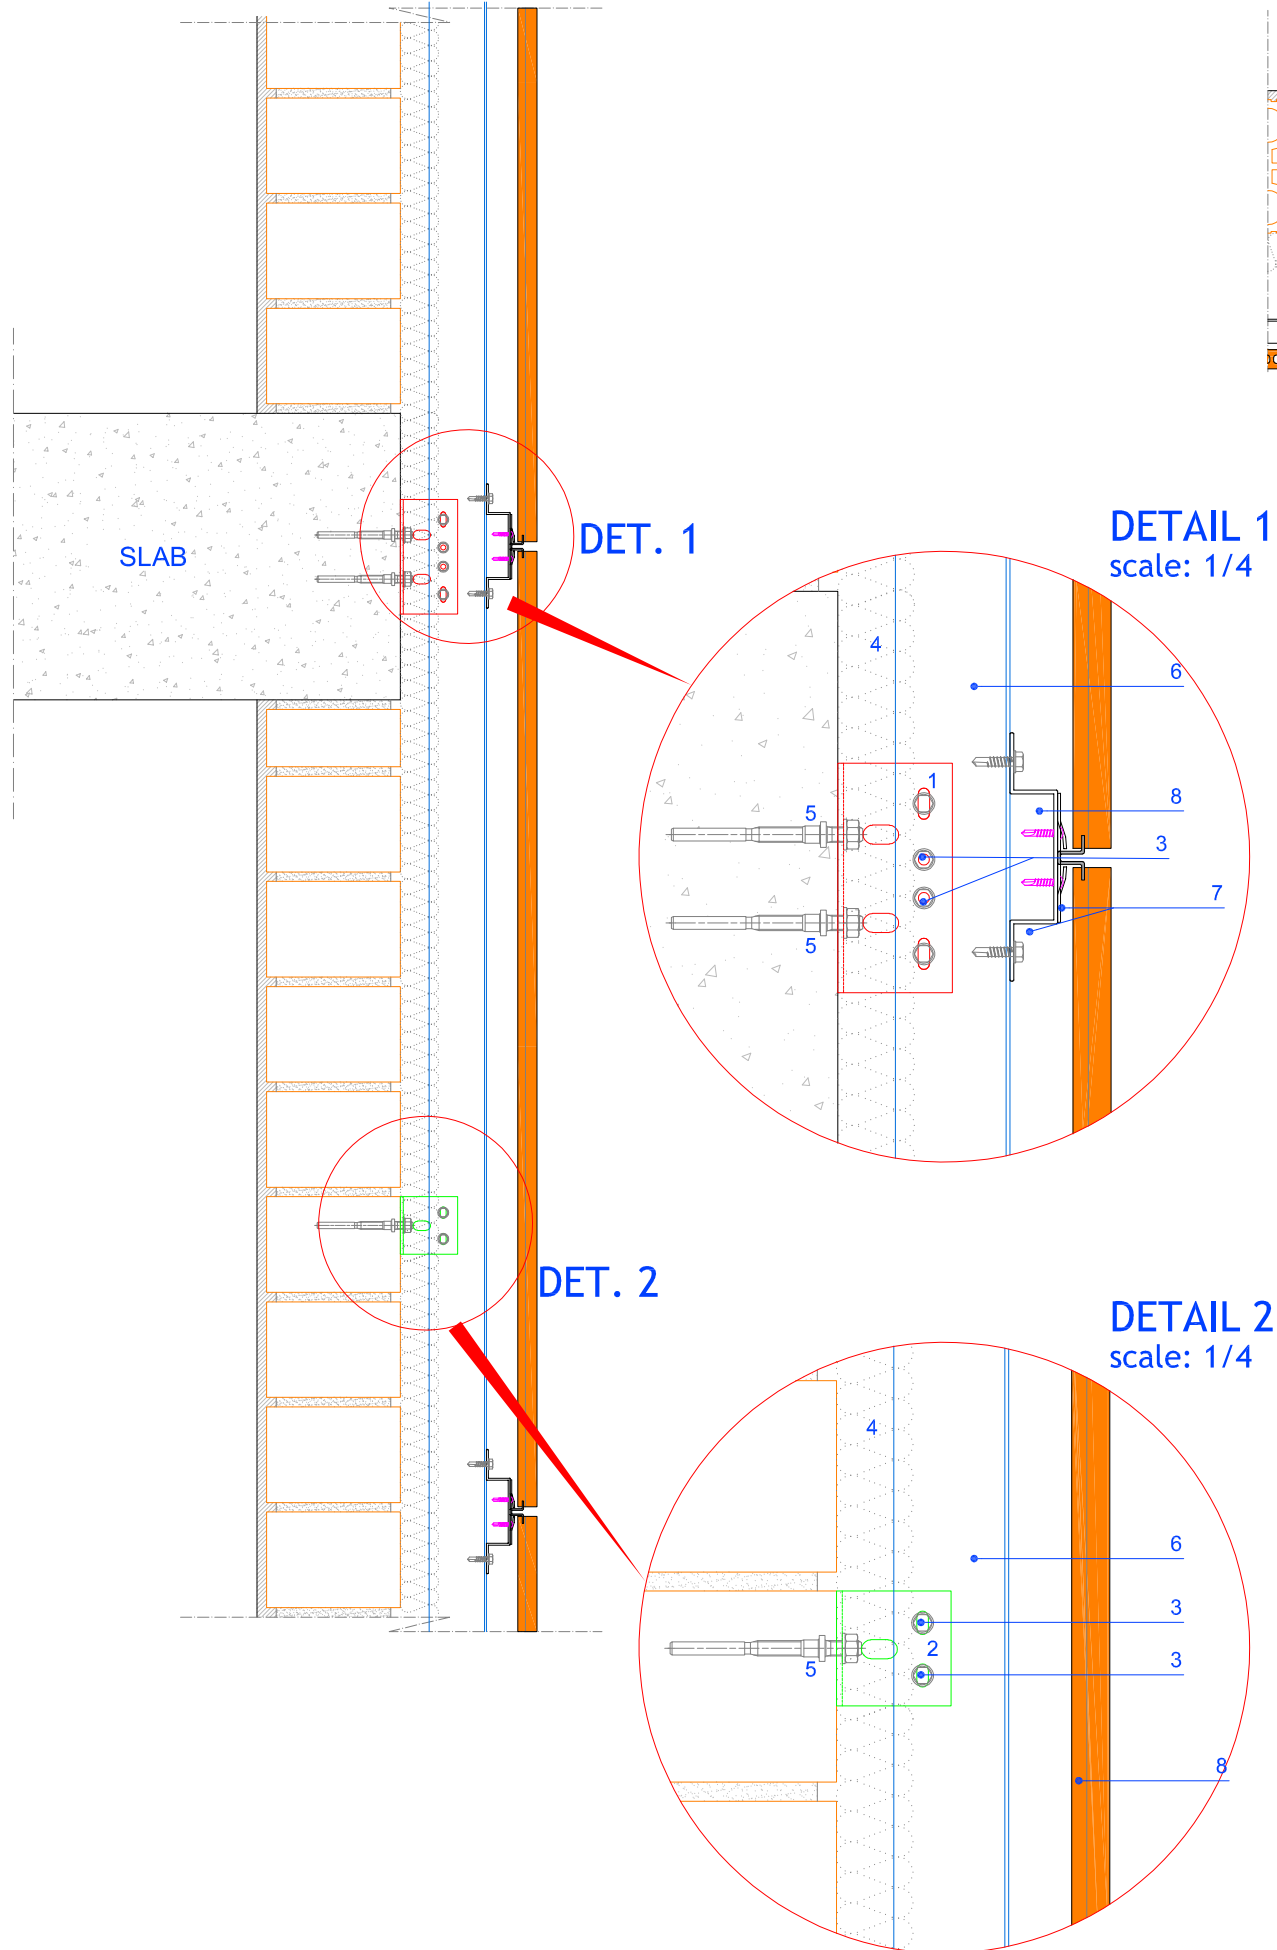


# HORIZONTAL SECTION

scale: 1/8

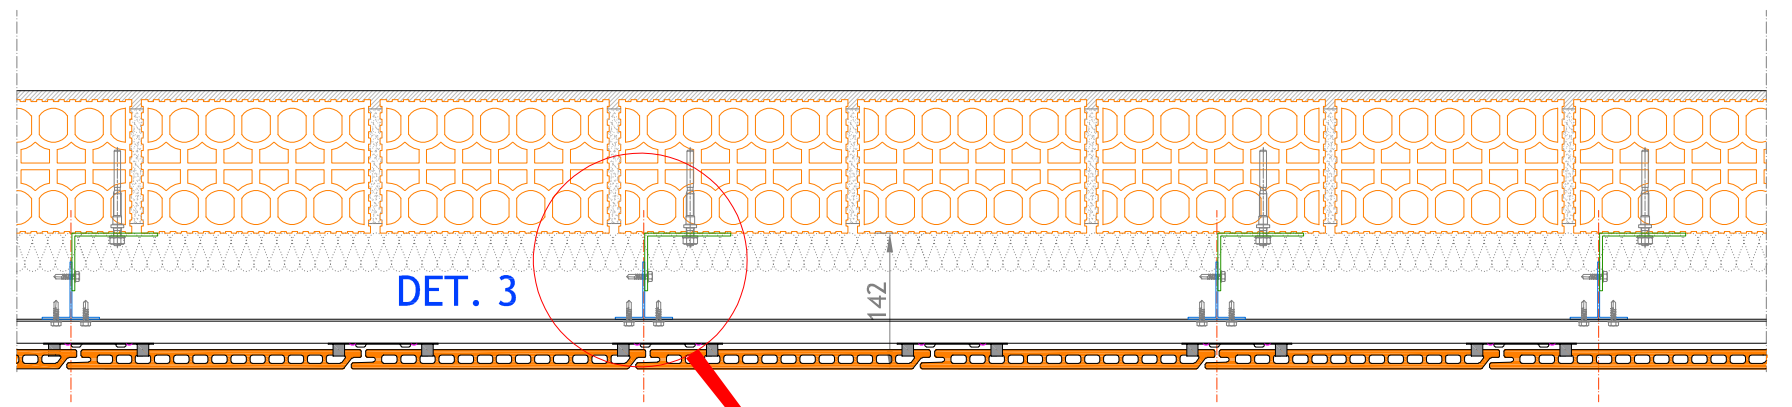

DET. 3

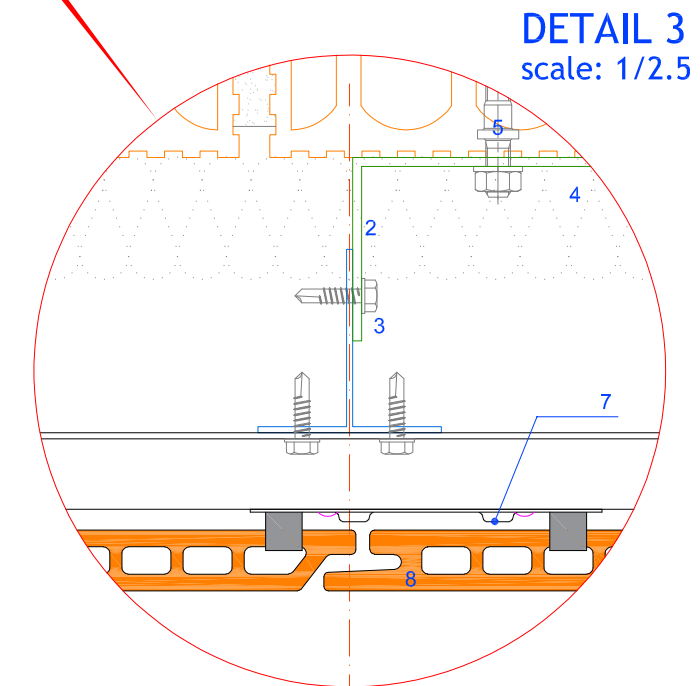

DETAIL 3  
scale: 1/2.5

### LEGEND :

- 1. SUPPORT BRACKET
- 2. STOP BRACKET
- 3. ATUOSCREW 5.5mm
- 4. INSULATION
- 5. PLASTIC ANCHOR
- 6. T VERTICAL PROFILE 60x60
- 7. STAINLESS STEEL CLIP
- 8. FAVETON CERAM 20 CERAMIC TILE


Measures in mm.

PROYECT: FAVETON CERAM 20 mm. SAC-G		CLIENT:	
PLAN: Sección Vertical - Sección Horizontal		PLAN N°: FV000_01	
CONSTRUCTION SITE:		SCALE: VARIAS	REVISION:
DRAWING BY: O.Benedicto		COMPUTER LOCALITATION:	DATE: 26/04/2018

**FAVETON**  
TERRACOTA


# VERTICAL SECTION

scale: 1/8

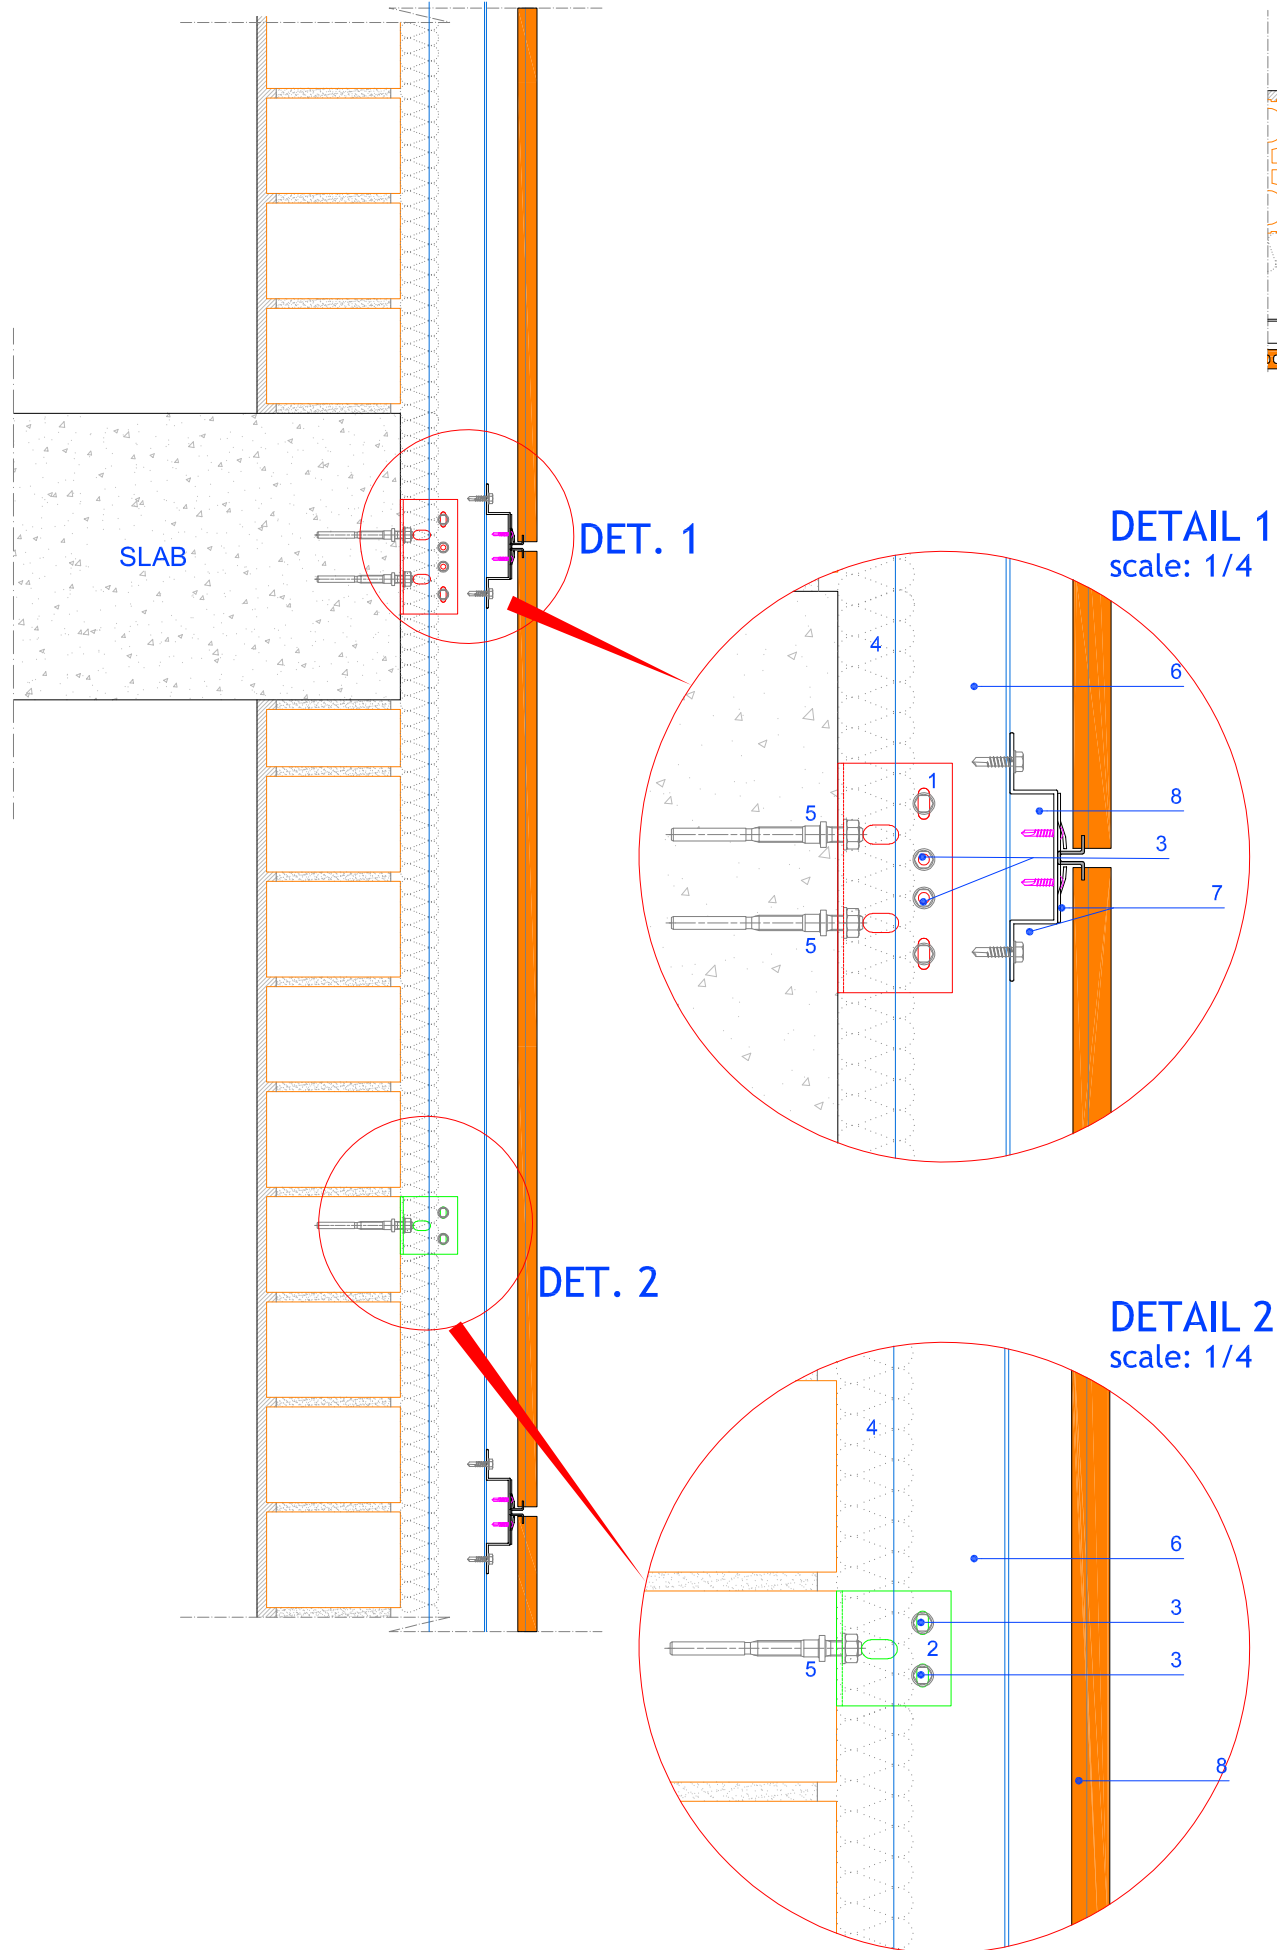


# HORIZONTAL SECTION

scale: 1/8

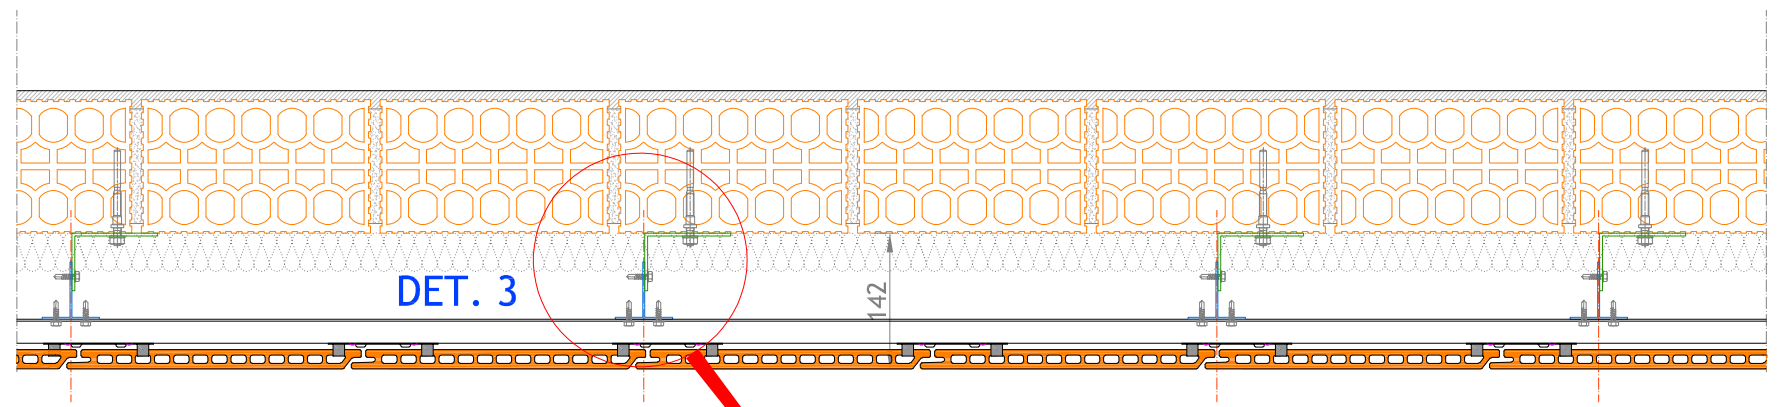

DET. 3

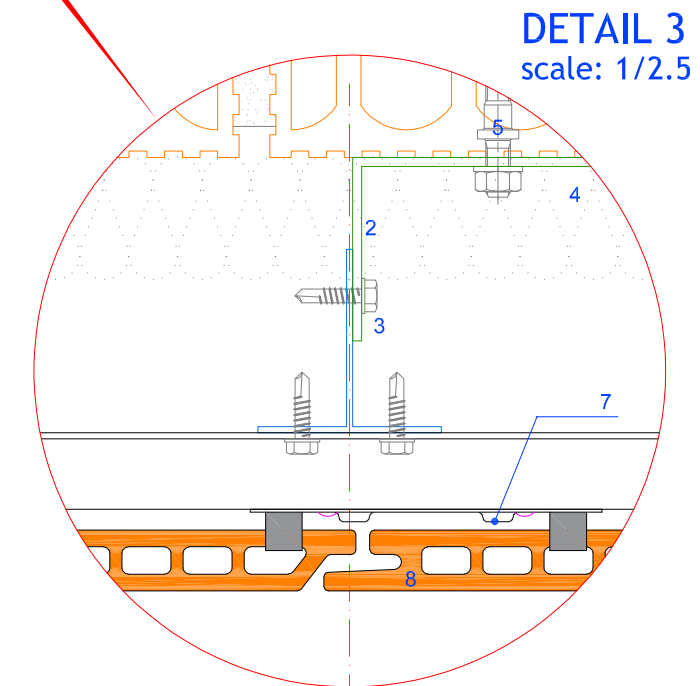

DETAIL 3  
scale: 1/2.5

### LEGEND :

- 1. SUPPORT BRACKET
- 2. STOP BRACKET
- 3. ATUOSCREW 5.5mm
- 4. INSULATION
- 5. PLASTIC ANCHOR
- 6. T VERTICAL PROFILE 60x60
- 7. STAINLESS STEEL CLIP
- 8. FAVETON CERAM 20 CERAMIC TILE

Measures in mm.

PROYECT: FAVETON CERAM 20 mm. SAC-G		CLIENT:	
PLAN: Sección Vertical - Sección Horizontal			PLAN N°: FV000_01
CONSTRUCTION SITE:		SCALE: VARIAS	REVISION:
DRAWING BY: O.Benedicto		COMPUTER LOCALITATION:	DATE: 26/04/2018

**FAVETON**  
TERRACOTA