


METALIC COPING DETAIL

scale: 1/2.5

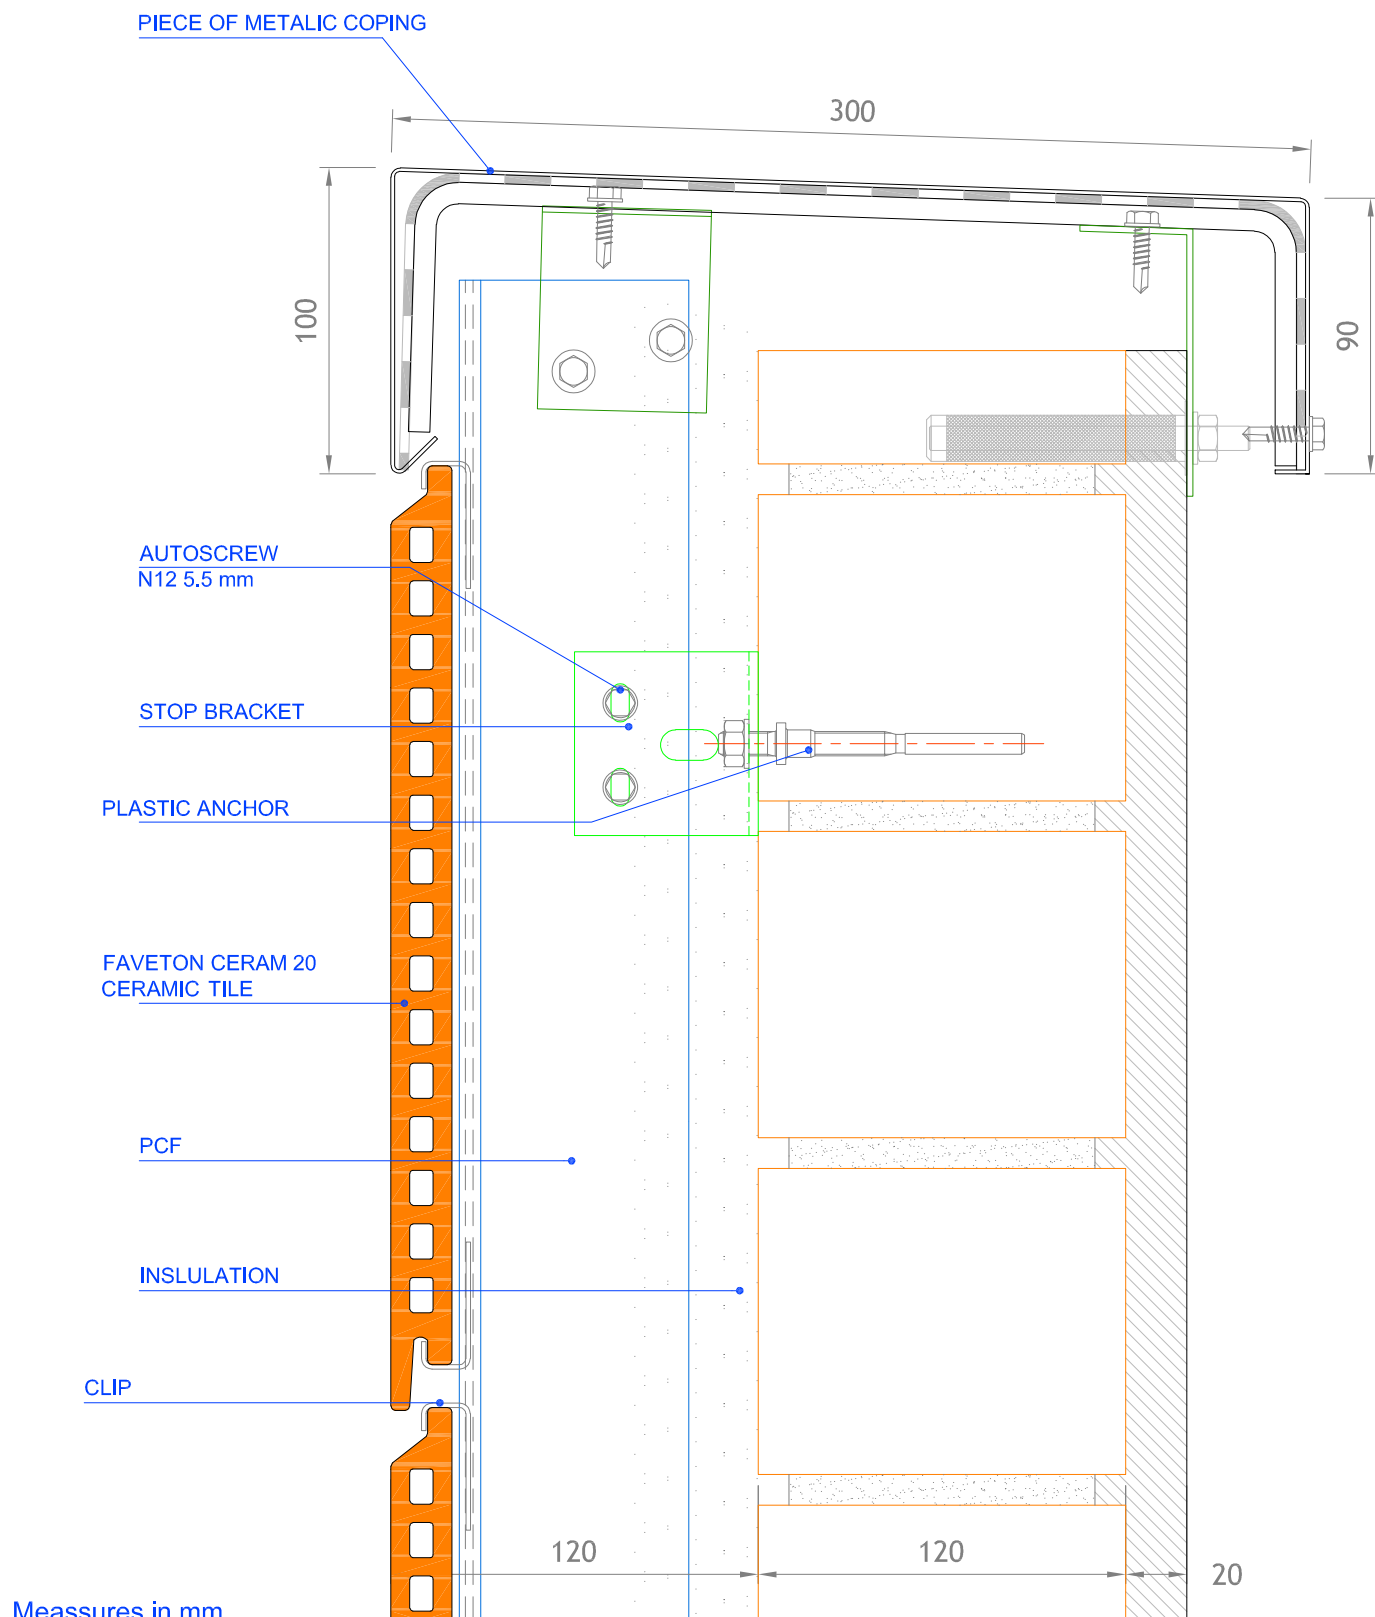

PROYECT:
FAVETON CERAM 20 mm. SAH

CLIENT:

PLAN:
Metalic coping detail

PLAN Nº:

FAVETON
TERRACOTA

CONSTRUCTION SITE:

SCALE:

REVISION:

1:2.5

0

DRAWING BY:
O.Benedicto

INFORMATIC LOCALITATION:

DATE:

27/04/2018