


# DETAIL CERAMIC BORDER: WATER-POURING (SPECIAL PIECE)

scale: 1/2

## LEGEND :

- 1. MS / MR
- 2. CHEMICAL DOWEL OR NYLON
- 3. AUTOSCREW N12 FILETE 5.5mm
- 4. PFC
- 5. CLIP
- 6. FAVETON CERAM CERAMIC PIECE
- 7. SPECIAL CERAMIC WATER-POURING
- 8. SILICON LINE
- 9. INSULATION

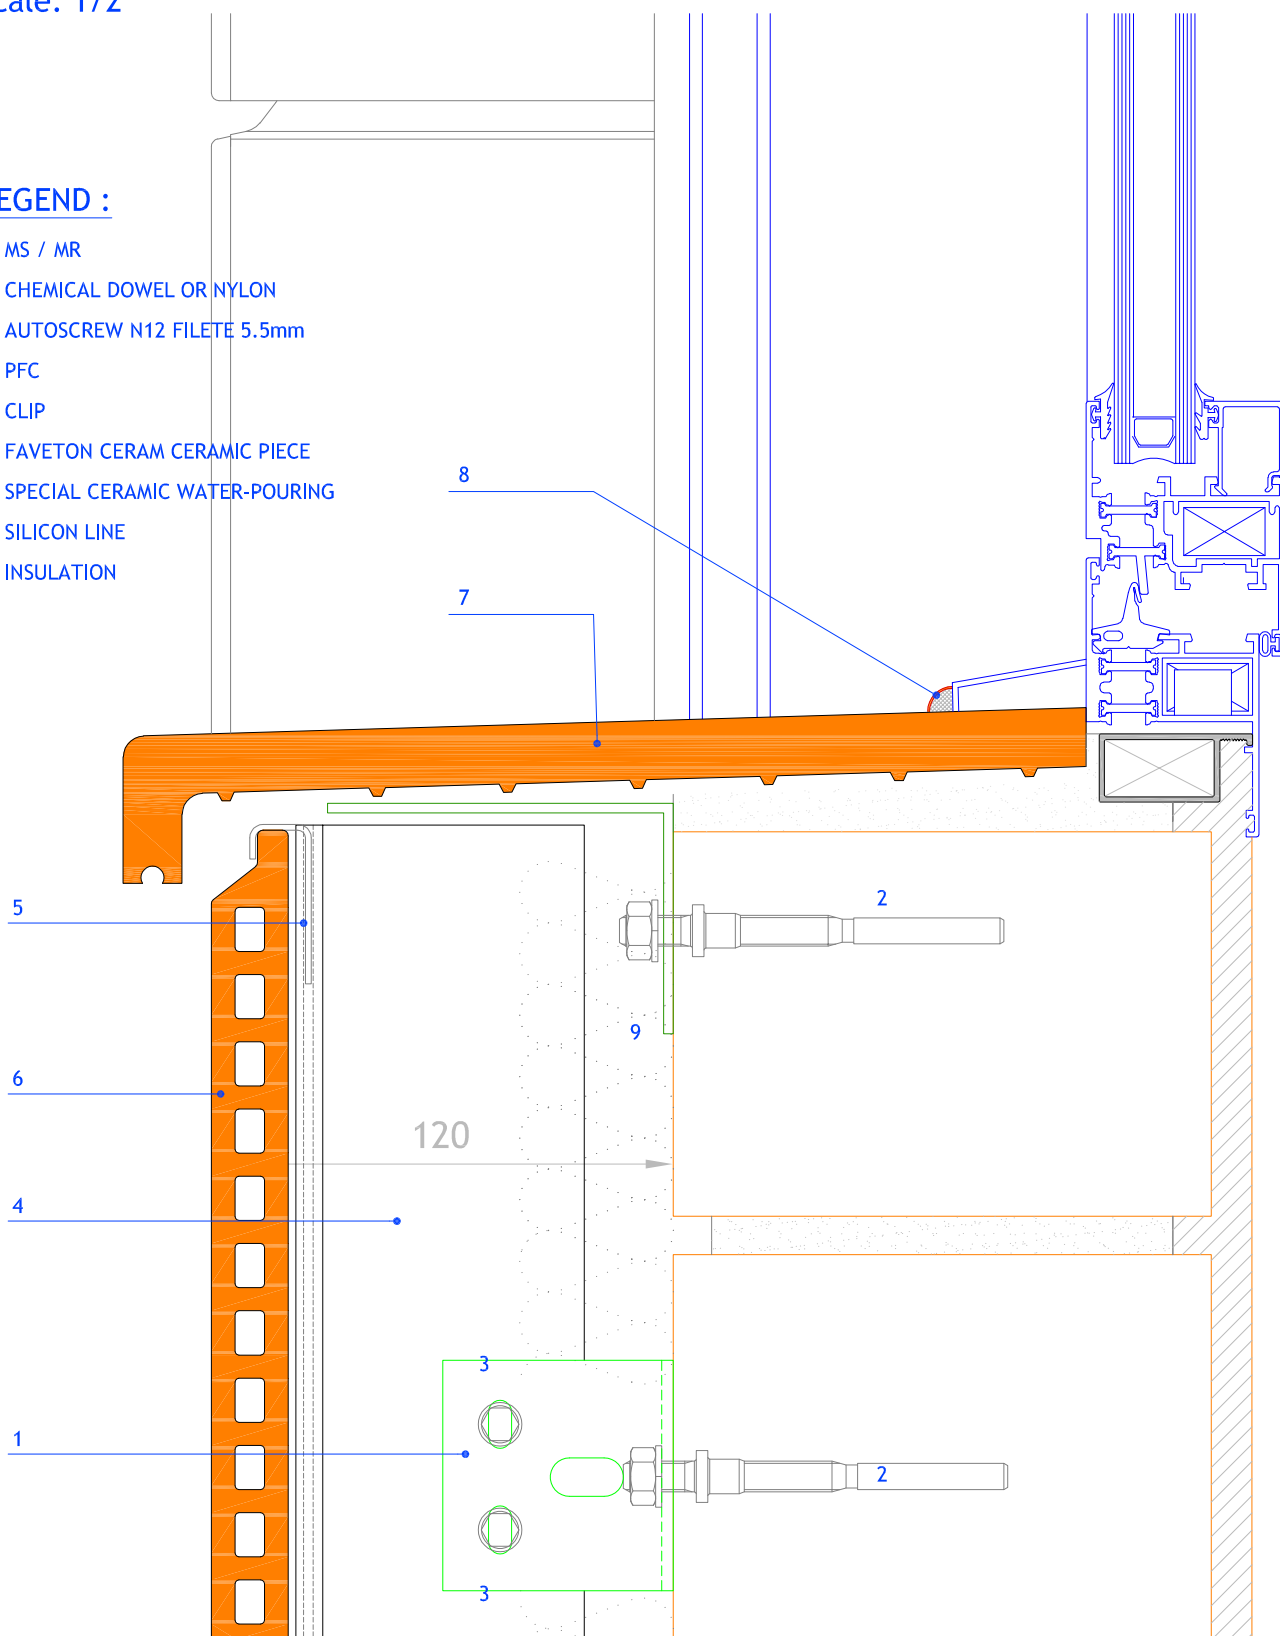

Measures in mm.


PROJECT: FAVETON CERAM 20 mm. SAH		CLIENT:	
PLAN: Detail Ceramic Border: Water-Pouring (Special Piece)		N° PLAN:	
CONSTRUCTION SITE:		SCALE: 1:2	
DRAWING BY: O.Benedicto	COMPUTER LOCATION:	DATE: 30/04/2018	

# DETAIL CERAMIC BORDER: JAMBS

scale: 1/2

## LEGEND :

1. MS / MR
2. CHEMICAL DOWEL OR NYLON
3. AUTOSCREW N12 5.5mm
4. PFH
5. CLIP
6. FAVETON CERAM CERAMIC PIECE
7. FAVETON CERAM CERAMIC JAMB
8. EPDM JOINT
9. INSULATION
10. ASPHALT FABRIC
11. PFC

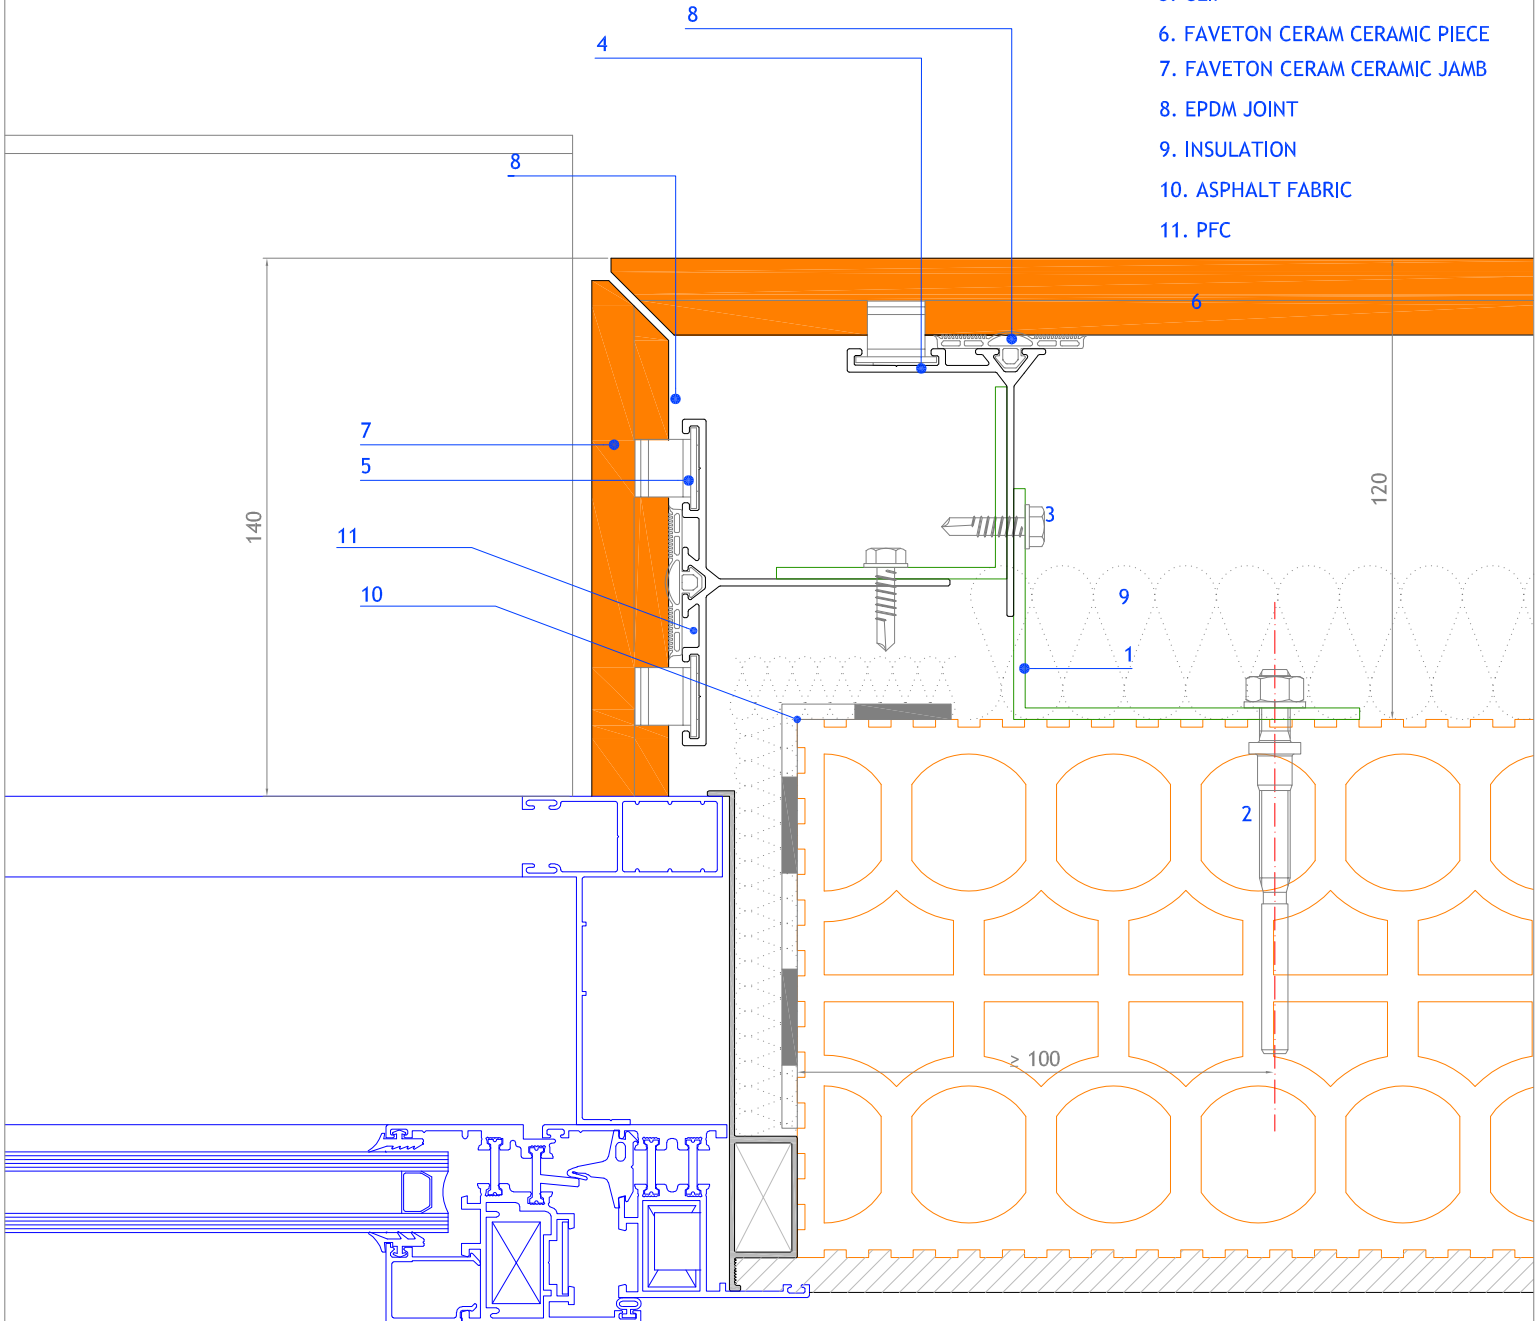

Measures in mm.


PROJECT: FAVETON CERAM 20 mm. SAH		CLIENT:
PLAN: Detail Ceramic Border: Jambs		N° PLAN:
CONSTRUCTION SITE:		SCALE: 1:2
DRAWING BY: O.Benedicto	COMPUTER LOCATION:	DATE: 30/04/2018

# DETAIL CERAMIC BORDER: JAMBS

scale: 1/2

## LEGEND :

- |                                |                               |
|--------------------------------|-------------------------------|
| 1. MS / MR                     | 7. FAVETON CERAM CERAMIC JAMB |
| 2. CHEMICAL DOWEL OR NYLON     | 8. EPDM JOINT                 |
| 3. AUTOSCREW N12 5.5mm         | 9. INSULATION                 |
| 4. PFH                         | 10. PFH                       |
| 5. CLIP                        | 11. ASPHALT FABRIC            |
| 6. FAVETON CERAM CERAMIC PIECE |                               |

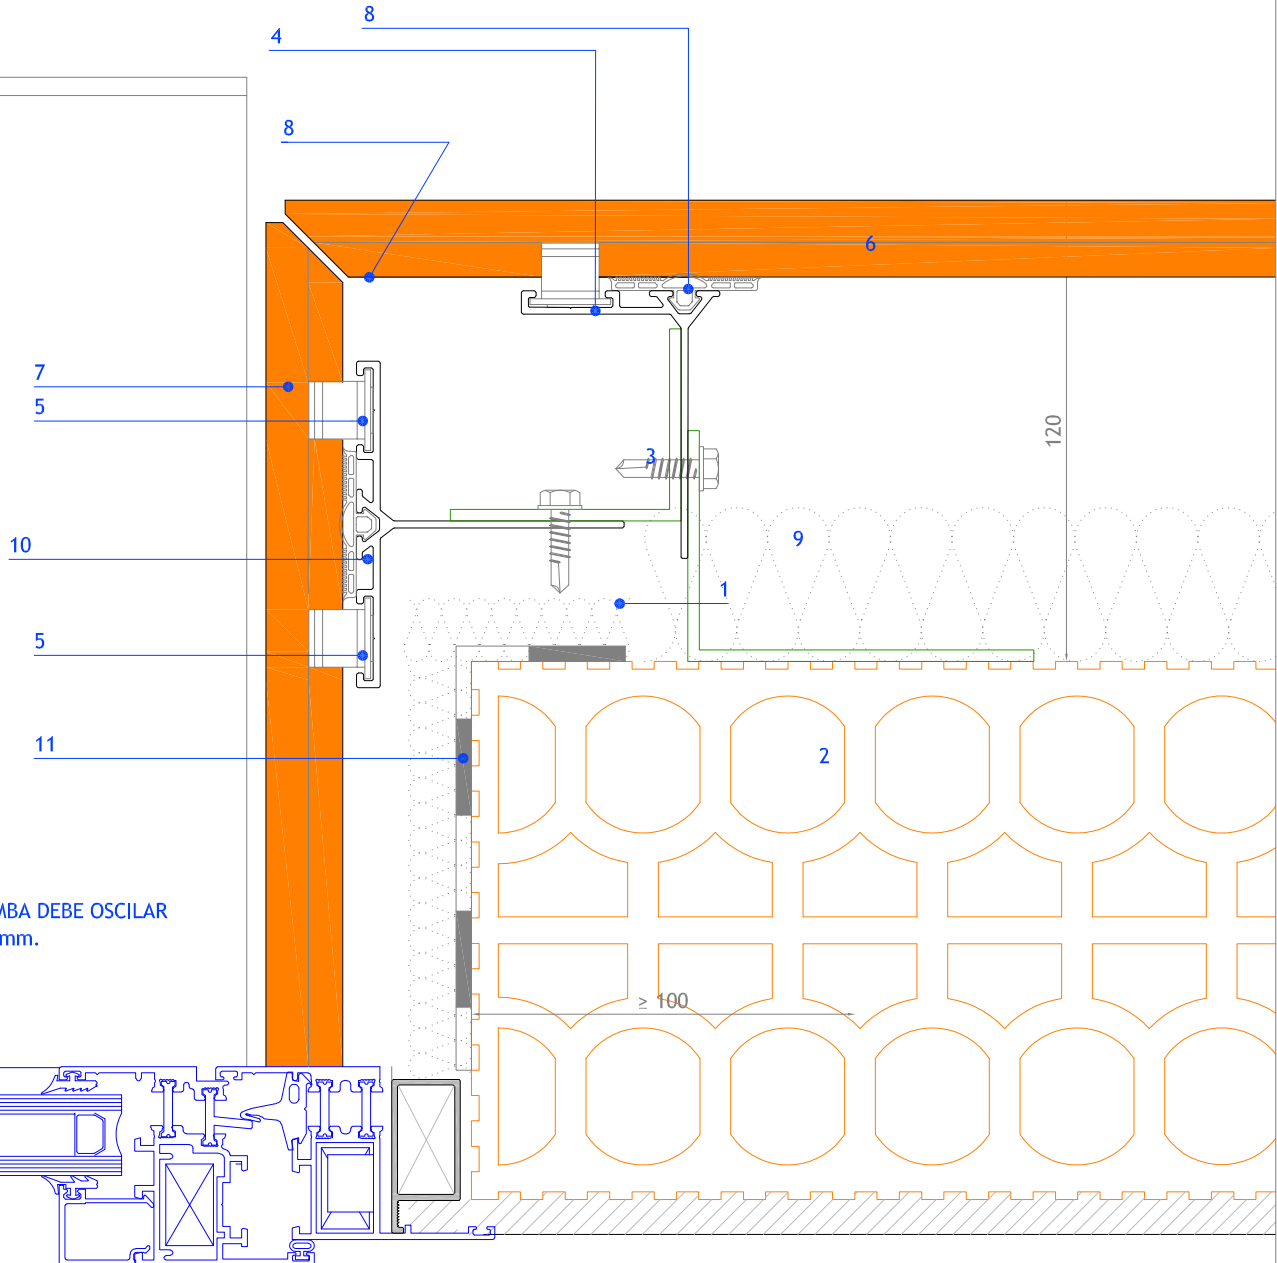


EL TAMAÑO DE LA JAMBA DEBE OSCILAR ENTRE 125 mm Y 250 mm.

Measures in mm.

PROJECT: FAVETON CERAM 20 mm. SAH		CLIENT:	
PLAN: Detail Ceramic Border: Jambs		N° PLAN:	
CONSTRUCTION SITE:		SCALE: 1:2	
DRAWING BY: O.Benedicto	COMPUTER LOCATION:	DATE: 30/04/2018	

# DETAIL CERAMIC BORDER: LINTEL

scale: 1/2

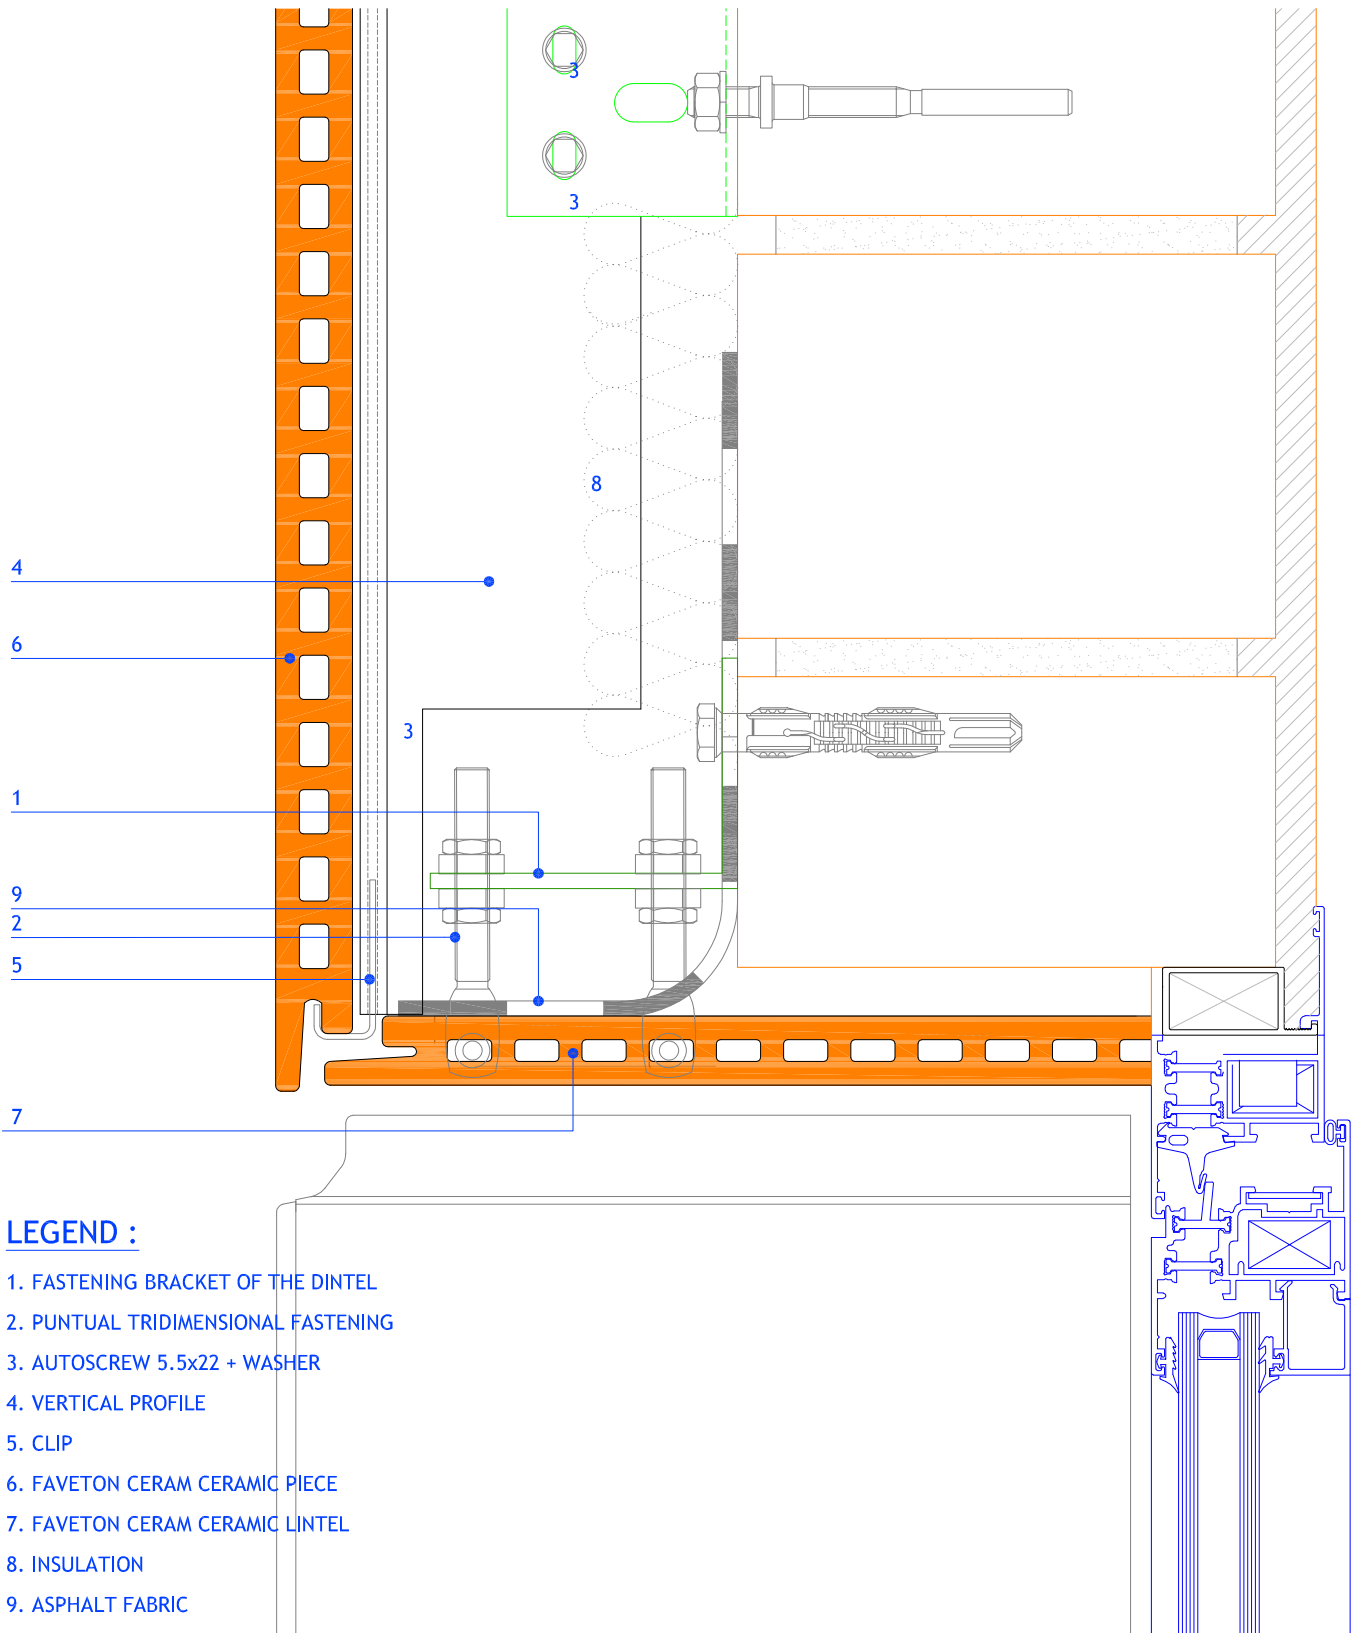

## LEGEND :

1. FASTENING BRACKET OF THE DINTEL
2. PUNTUAL TRIDIMENSIONAL FASTENING
3. AUTOSCREW 5.5x22 + WASHER
4. VERTICAL PROFILE
5. CLIP
6. FAVETON CERAM CERAMIC PIECE
7. FAVETON CERAM CERAMIC LINTEL
8. INSULATION
9. ASPHALT FABRIC


Measures in mm.

PROJECT: FAVETON CERAM 20 mm. SAH		CLIENT:	
PLAN: Detail Ceramic Border: Lintel		N° PLAN:	
CONSTRUCTION SITE:		SCALE: 1:2	
DRAWING BY: O.Benedicto	COMPUTER LOCATION:	DATE: 30/04/2018	

**FAVETON**  
TERRACOTA

# DETAIL CERAMIC BORDER: LINTEL WITH SUNBLIND

scale: 1/2

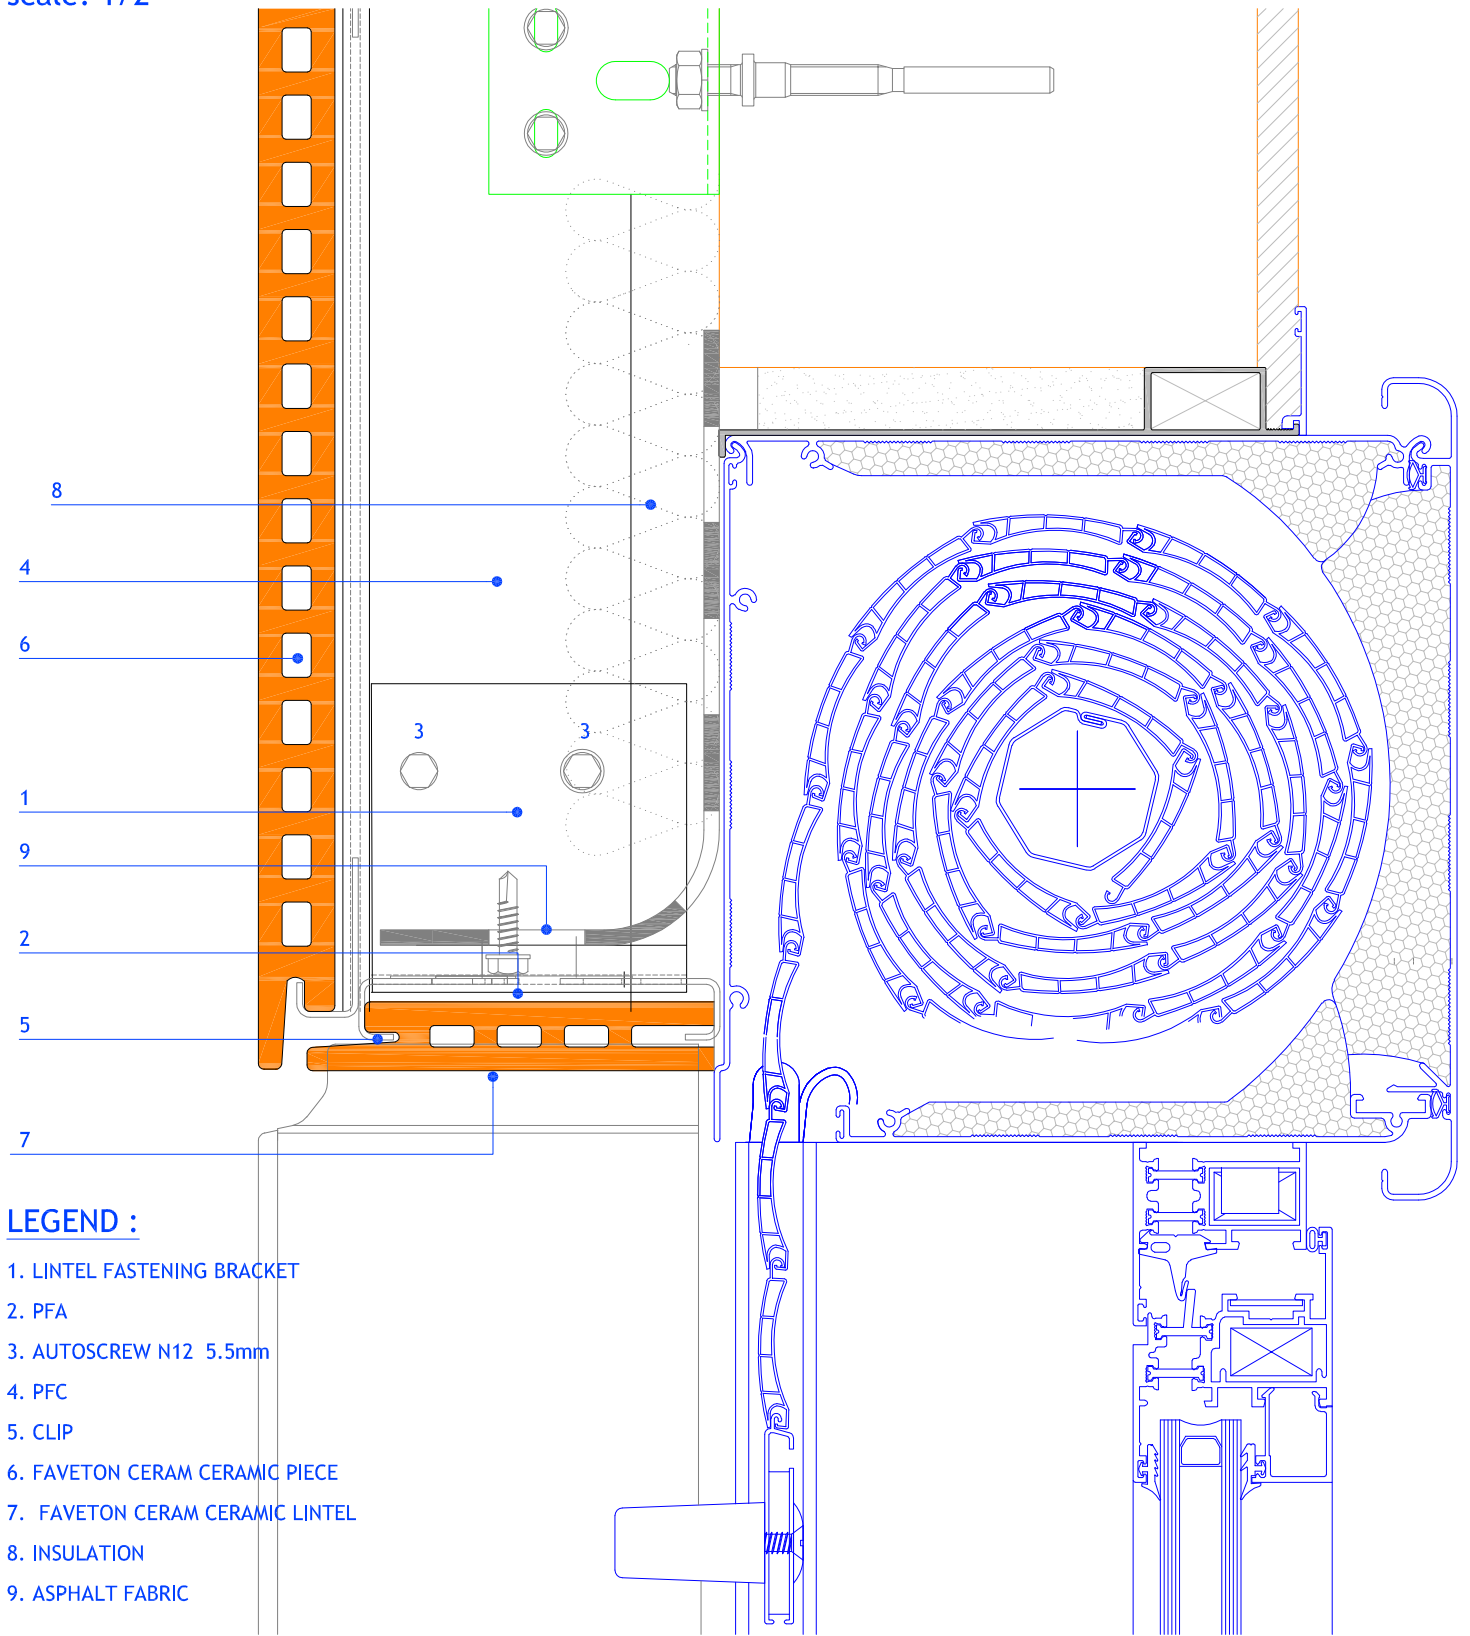

## LEGEND :


- 1. LINTEL FASTENING BRACKET
- 2. PFA
- 3. AUTOSCREW N12 5.5mm
- 4. PFC
- 5. CLIP
- 6. FAVETON CERAM CERAMIC PIECE
- 7. FAVETON CERAM CERAMIC LINTEL
- 8. INSULATION
- 9. ASPHALT FABRIC

Measures in mm.

PROJECT: FAVETON CERAM 20 mm. SAH		CLIENT:	
PLAN: Detail Ceramic Border: Lintel with Sunblind		N° PLAN:	
CONSTRUCTION SITE:		SCALE: 1:2	
DRAWING BY: O.Benedicto	COMPUTER LOCATION:	DATE: 30/04/2018	

# DETAIL CERAMIC BORDER: LINTEL

scale: 1/2

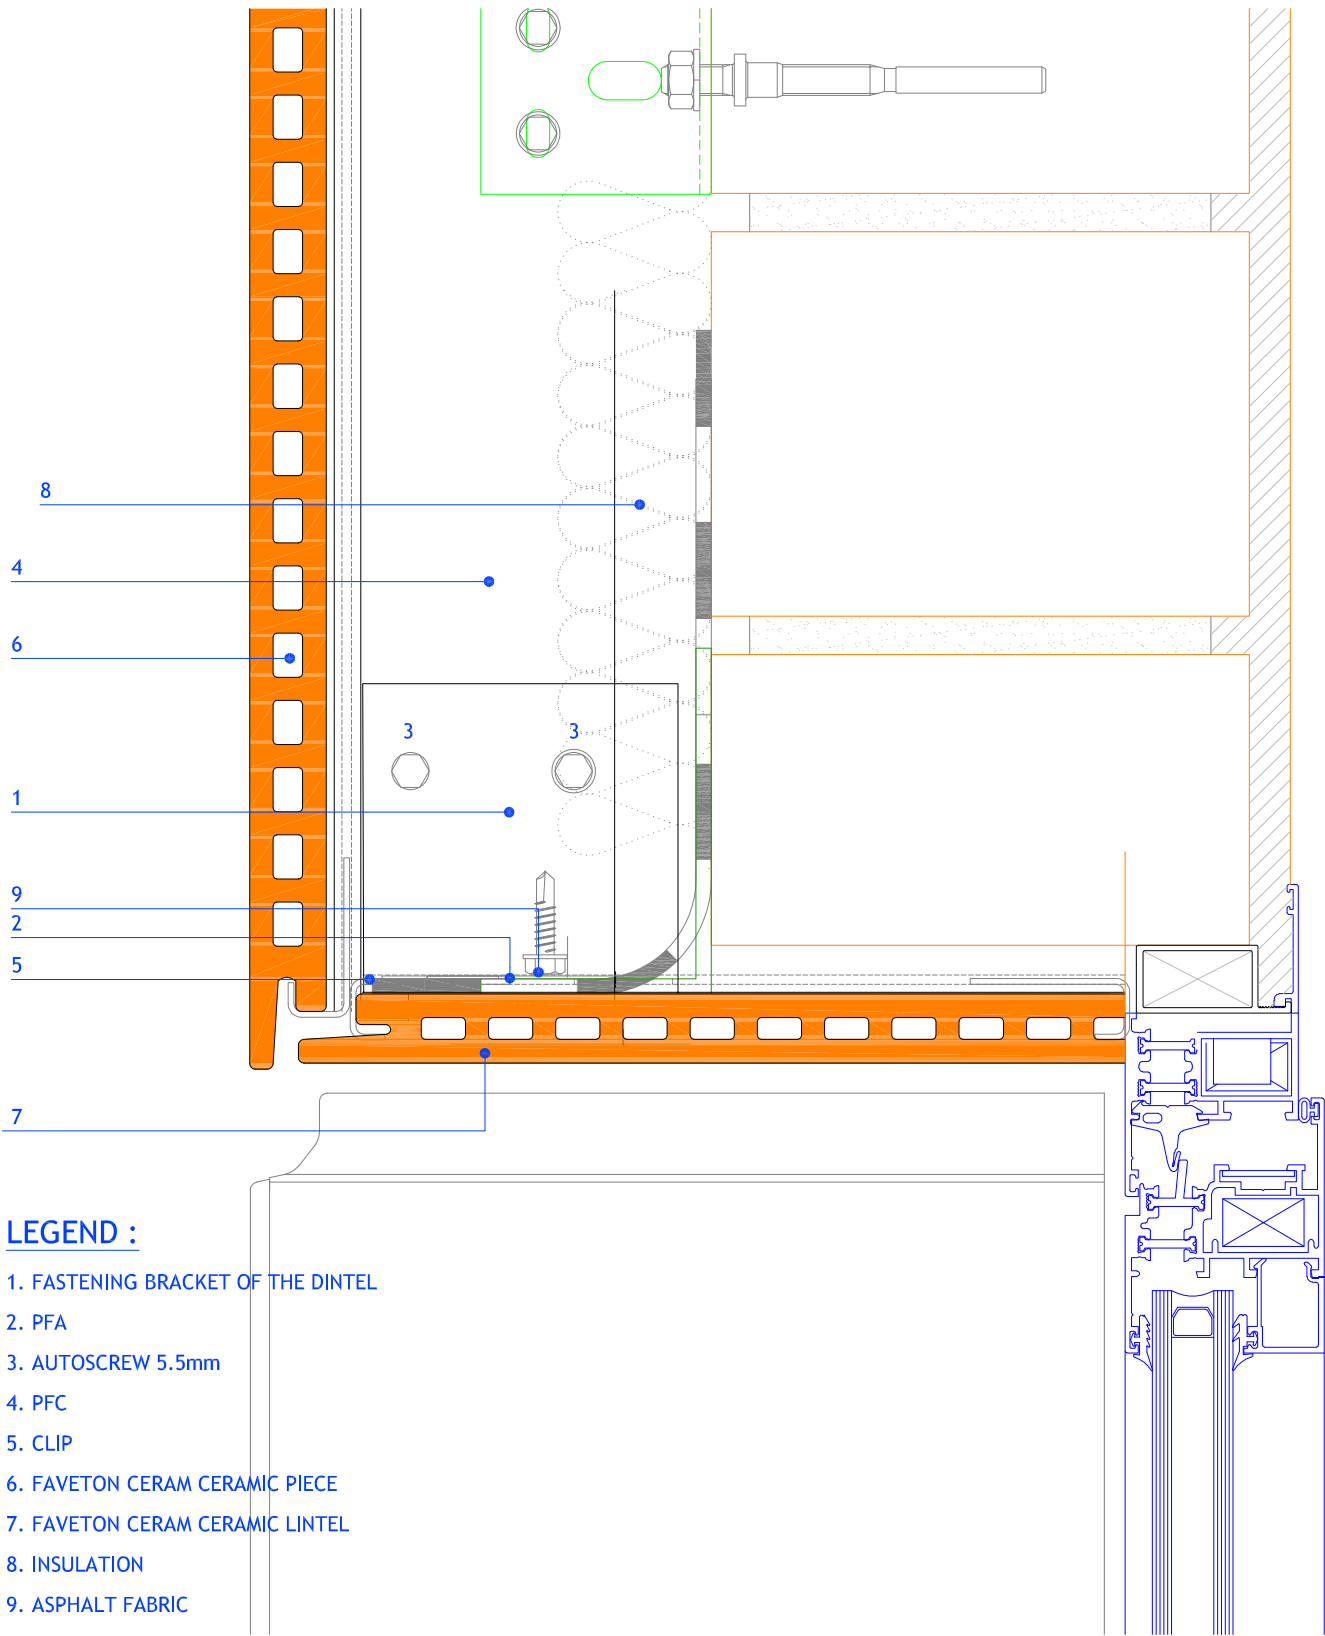

## LEGEND :

1. FASTENING BRACKET OF THE LINTEL
2. PFA
3. AUTOSCREW 5.5mm
4. PFC
5. CLIP
6. FAVETON CERAM CERAMIC PIECE
7. FAVETON CERAM CERAMIC LINTEL
8. INSULATION
9. ASPHALT FABRIC

Measures in mm.

PROJECT: FAVETON CERAM 20 mm. SAH		CLIENT:
PLAN: Detail Ceramic Border: Lintel		N° PLAN:
CONSTRUCTION SITE:		SCALE: 1:2
DRAWING BY: O.Benedicto	COMPUTER LOCATION:	DATE: 30/04/2018