


DETAIL METALIC BORDER: WATER-POURING WITH SUNBLIND

scale: 1/2

LEGEND :

1. MS / MR
2. CHEMICAL DOWEL OR NYLON
3. AUTOSCREW N12 5.5mm
4. PFC
5. CLIP
6. FAVETON CERAM CERAMIC PIECE
7. METALIC WATER-POURING
8. SILICON LINE
9. INSULATION

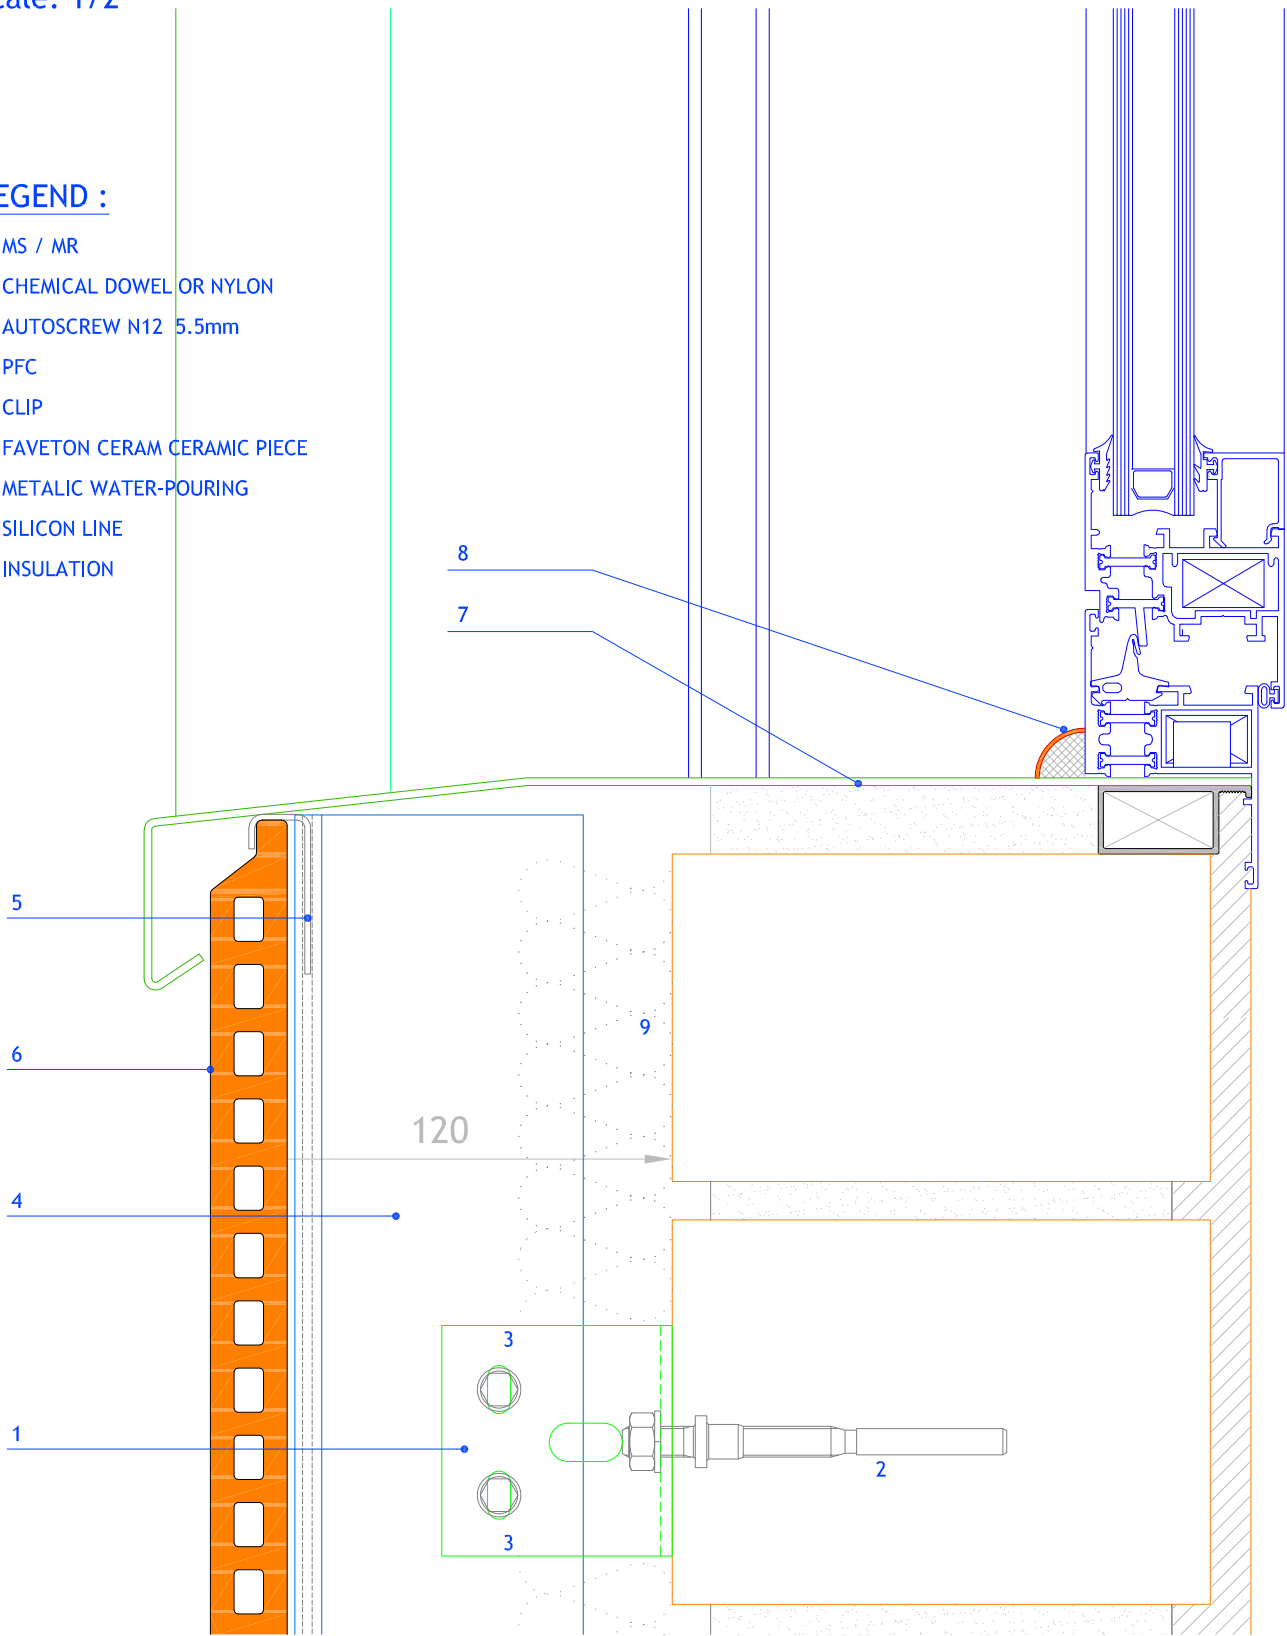

Measures in mm.


PROJECT: FAVETON CERAM 20 mm. SAH		CLIENT:	
Detail Metallic Border: Water-Pouring with Sunblind			Nº PLAN:
CONSTRUCTION SITE:		SCALE: 1:2	REVISION: 01
DRAWING BY: O.Benedicto		COMPUTER LOCATION:	DATE: 30/04/2018

DETAIL METALIC BORDER: WATER-POURING

scale: 1/2

LEGEND :

1. MS / MR
2. CHEMICAL DOWEL OR NYLON
3. AUTOSCREW N12 5.5mm
4. PFC
5. CLIP
6. FAVETON CERAM CERAMIC PIECE
7. METALIC WATER-POURING
8. SILICON LINE
9. INSULATION

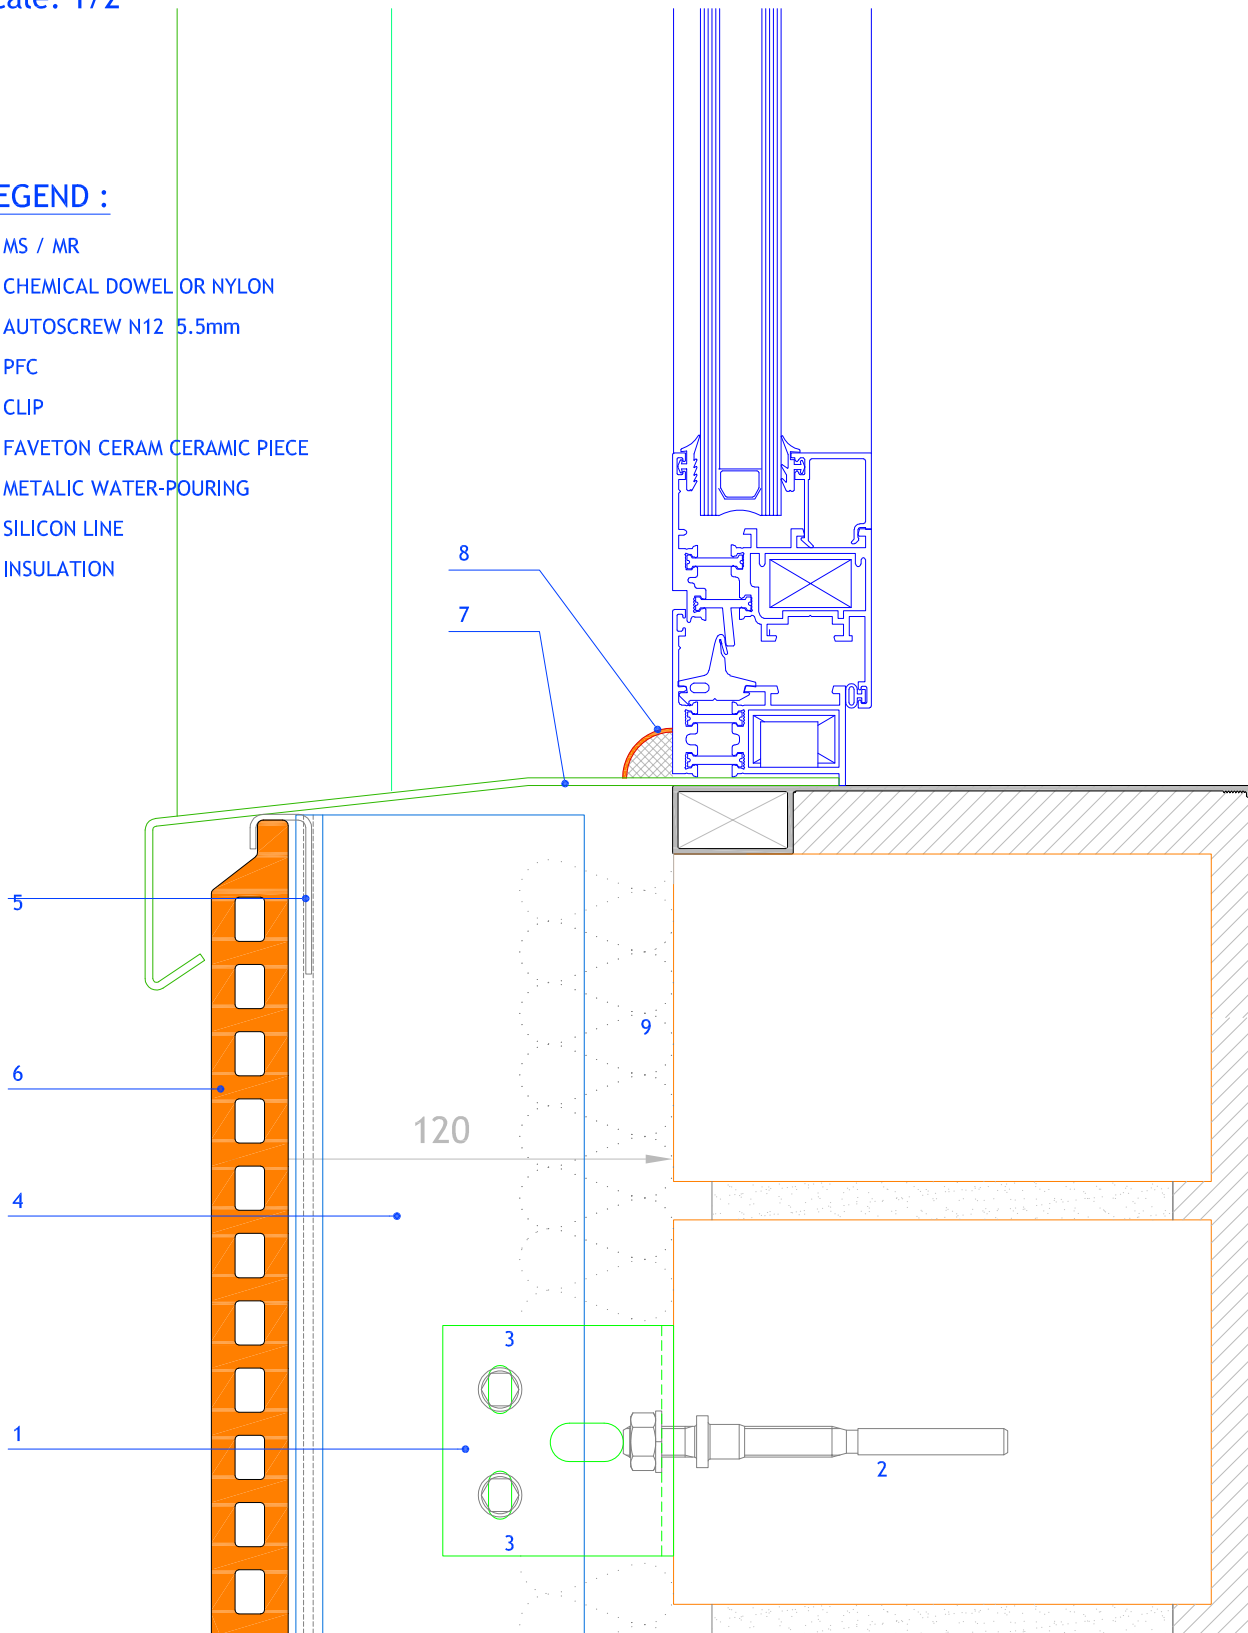

Measures in mm.


PROJECT: FAVETON CERAM 20 mm. SAH		CLIENT:	
PLAN: Detail Metalic Border: Water-Pouring		N° PLAN:	
CONSTRUCTION SITE:		SCALE: 1:2	REVISION: 01
DRAWING BY: O.Benedicto		COMPUTER LOCATION:	
		DATE: 30/04/2018	

DETAIL CERAMIC BORDER: JAMB WITH SUNBLIND

scale: 1/2

LEGEND :

1. MS / MR
2. CHEMICAL DOWEL OR NYLON
3. AUTOSCREW N12 5.5mm
4. PFC
5. CLIP
6. FAVETON CERAM CERAMIC PIECE
7. METALIC BORDER
8. EPDM JOINT
9. INSULATION
10. METALIC PROFILE. ADJUSTMENT OF CAMERA

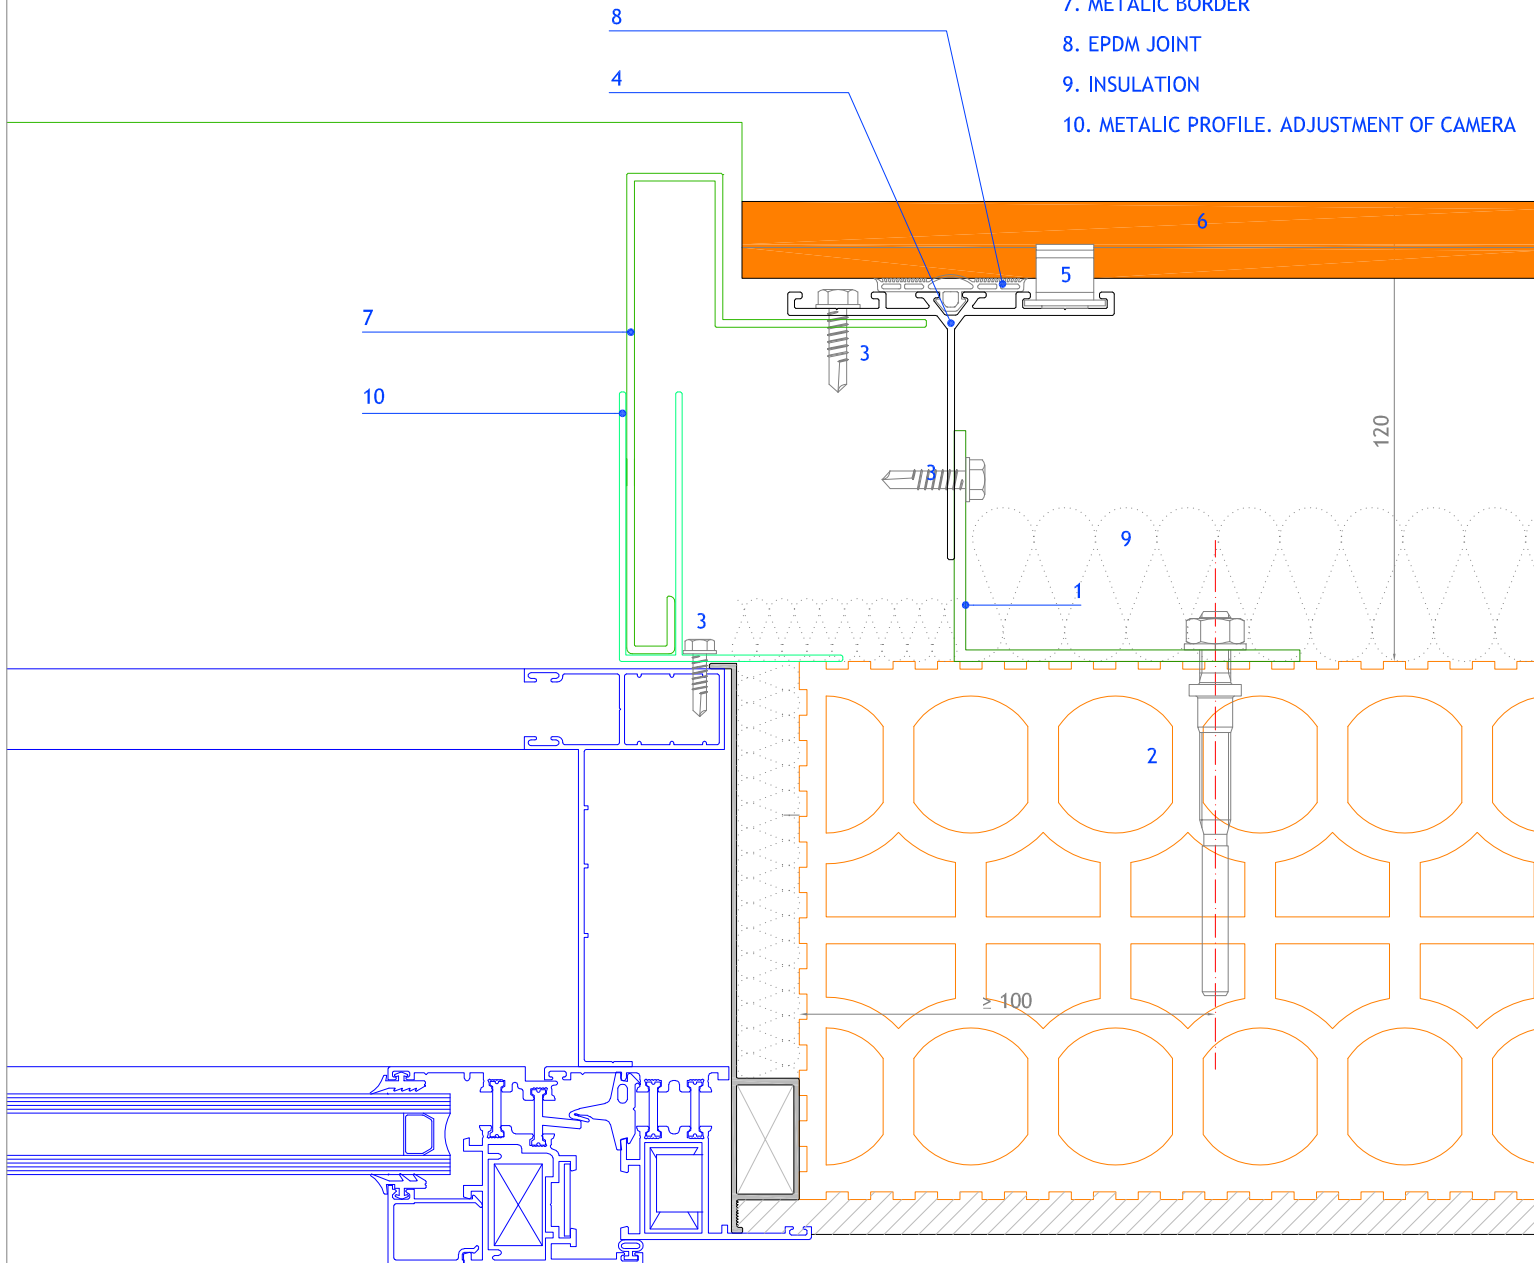

Measures in mm.


PROJECT: FAVETON CERAM 20 mm. SAH		CLIENT:	
PLAN: Detail Metalic Border: Jamb with Sunblind		N° PLAN:	
CONSTRUCTION SITE:		SCALE: 1:2	REVISION: 01
DRAWING BY: O.Benedicto	COMPUTER LOCATION:	DATE: 30/04/2018	

DETAIL METALIC BORDER: JAMBS

scale: 1/2

LEGEND :

1. MS / MR
2. CHEMICAL DOWEL OR NYLON
3. AUTOSCREW N12 5.5mm
4. PFC
5. CLIP
6. FAVETON CERAM CERAMIC PIECE
7. METALIC BORDER
8. EPDM JOINT
9. INSULATION
10. METALIC PROFILE. ADJUSTMENT OF CAMERA

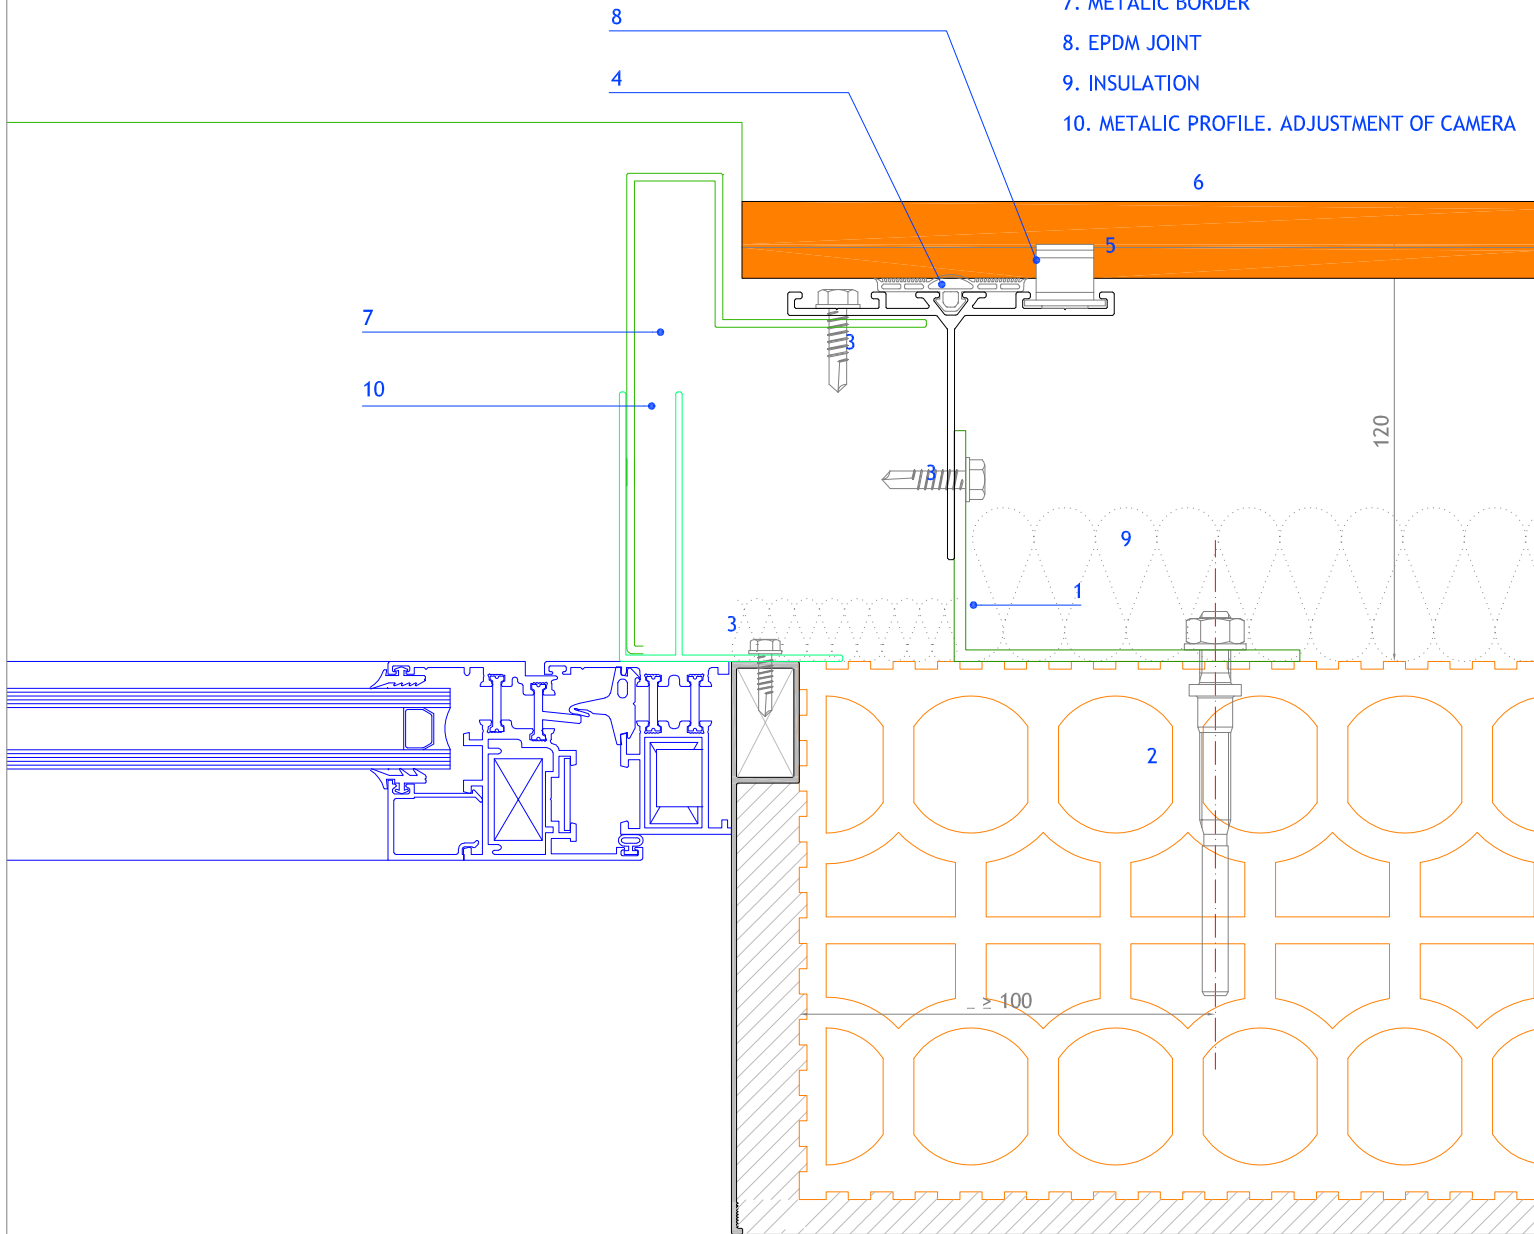


Measures in mm.

PROJECT: FAVETON CERAM 20 mm. SAH		CLIENT:	
PLAN: Detail Ceramic Border: Jambs		N° PLAN:	
CONSTRUCTION STE:		SCALE: 1:2	REVISION: 01
DRAWING BY: O.Benedicto		COMPUTER LOCATION:	DATE: 30/04/2018

DETAIL METALIC BORDER: LINTEL WITH SUNBLIND

escala: 1/2

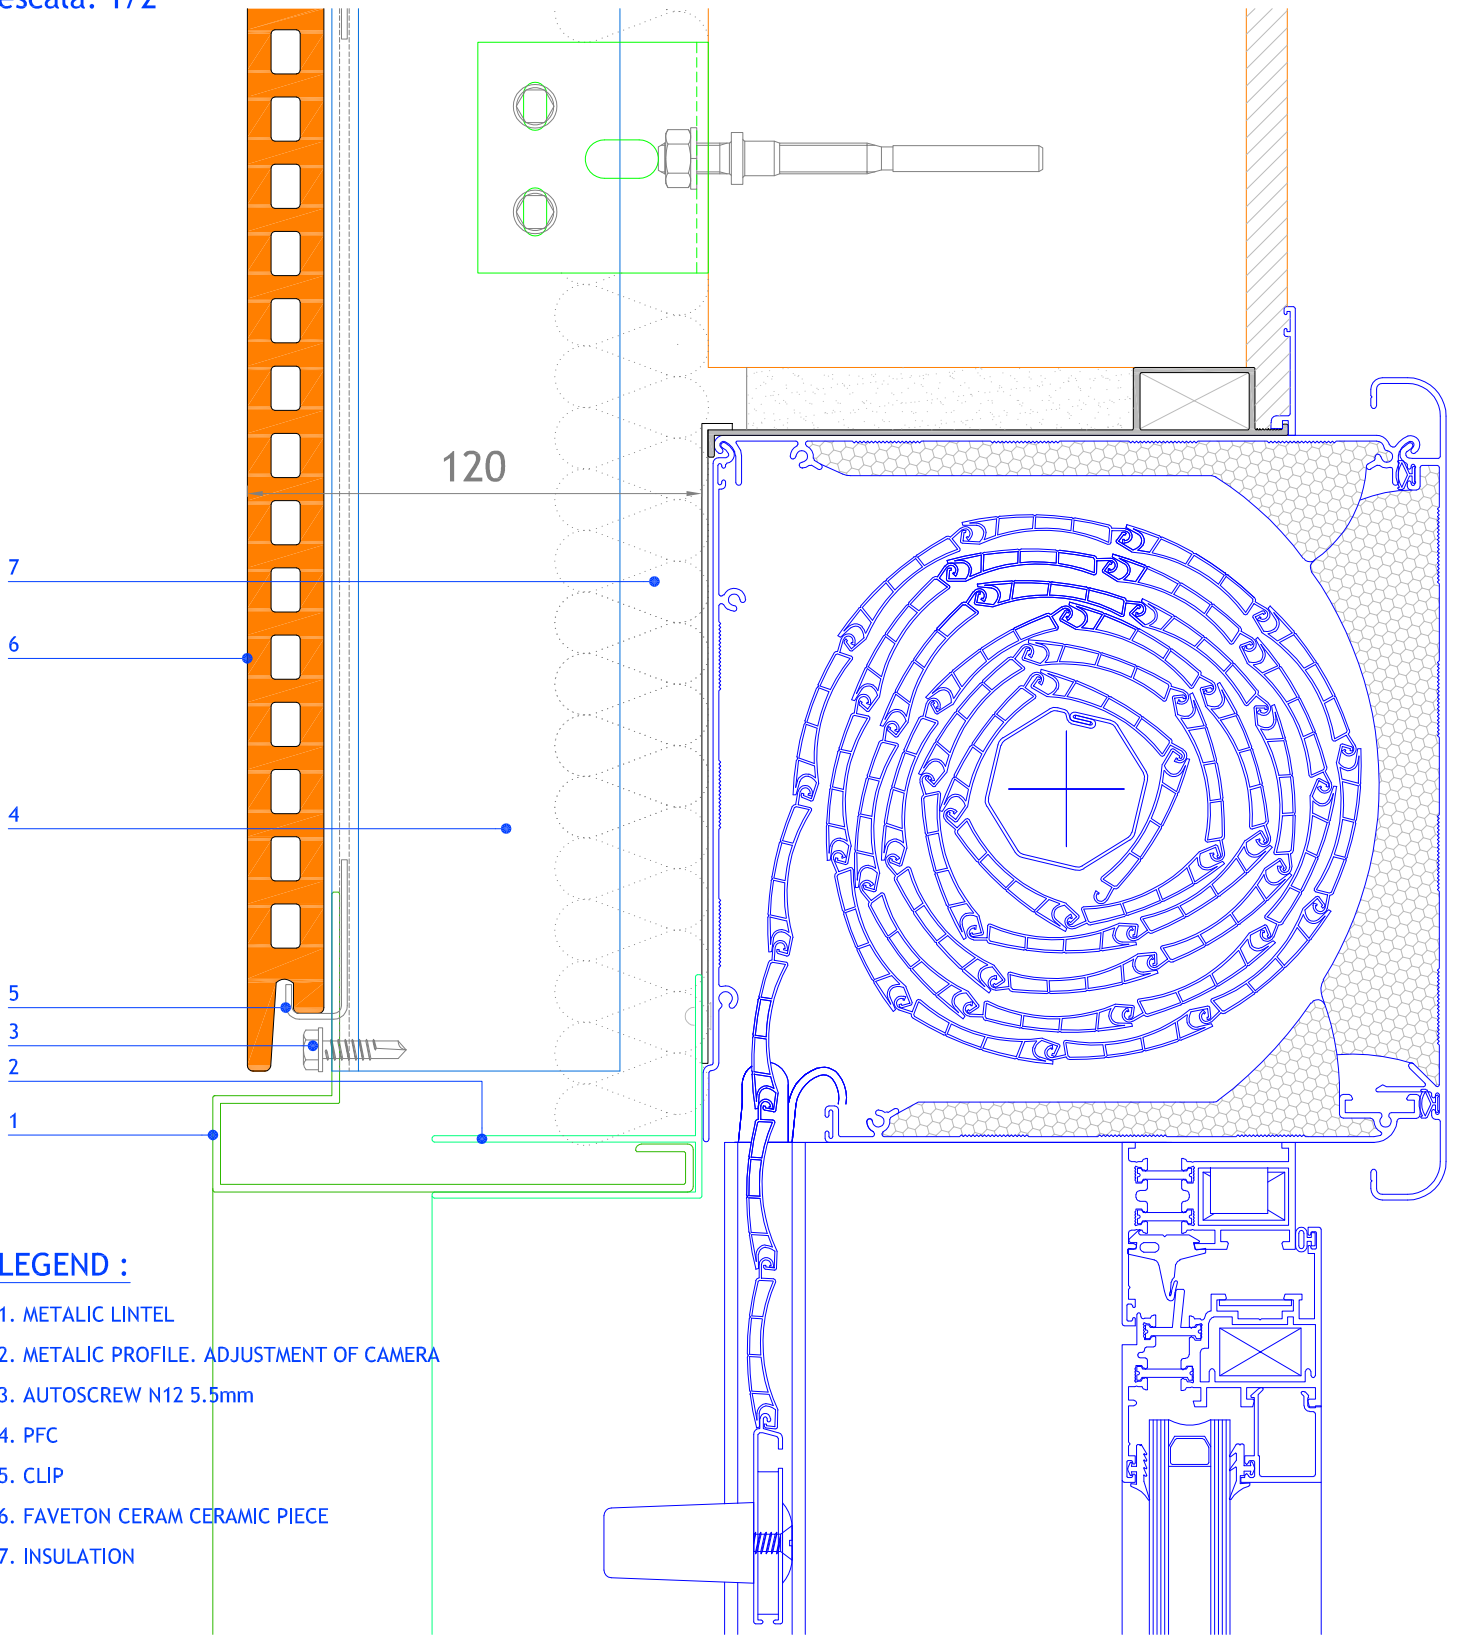

LEGEND :


- 1. METALIC LINTEL
- 2. METALIC PROFILE. ADJUSTMENT OF CAMERA
- 3. AUTOSCREW N12 5.5mm
- 4. PFC
- 5. CLIP
- 6. FAVETON CERAM CERAMIC PIECE
- 7. INSULATION

Measures in mm.

PROJECT: FAVETON CERAM 20 mm. SAH		CLIENT:	
PLAN: Detail Metalic Border: Lintel with Sunblind		N° PLAN:	
CONSTRUCTION SITE:		SCALE: 1:2	REVISION: 01
DRAWING BY: O.Benedicto		COMPUTER LOCATION:	
		DATE: 30/04/2018	

DETAIL CERAMIC BORDER: LINTEL

scale: 1/2

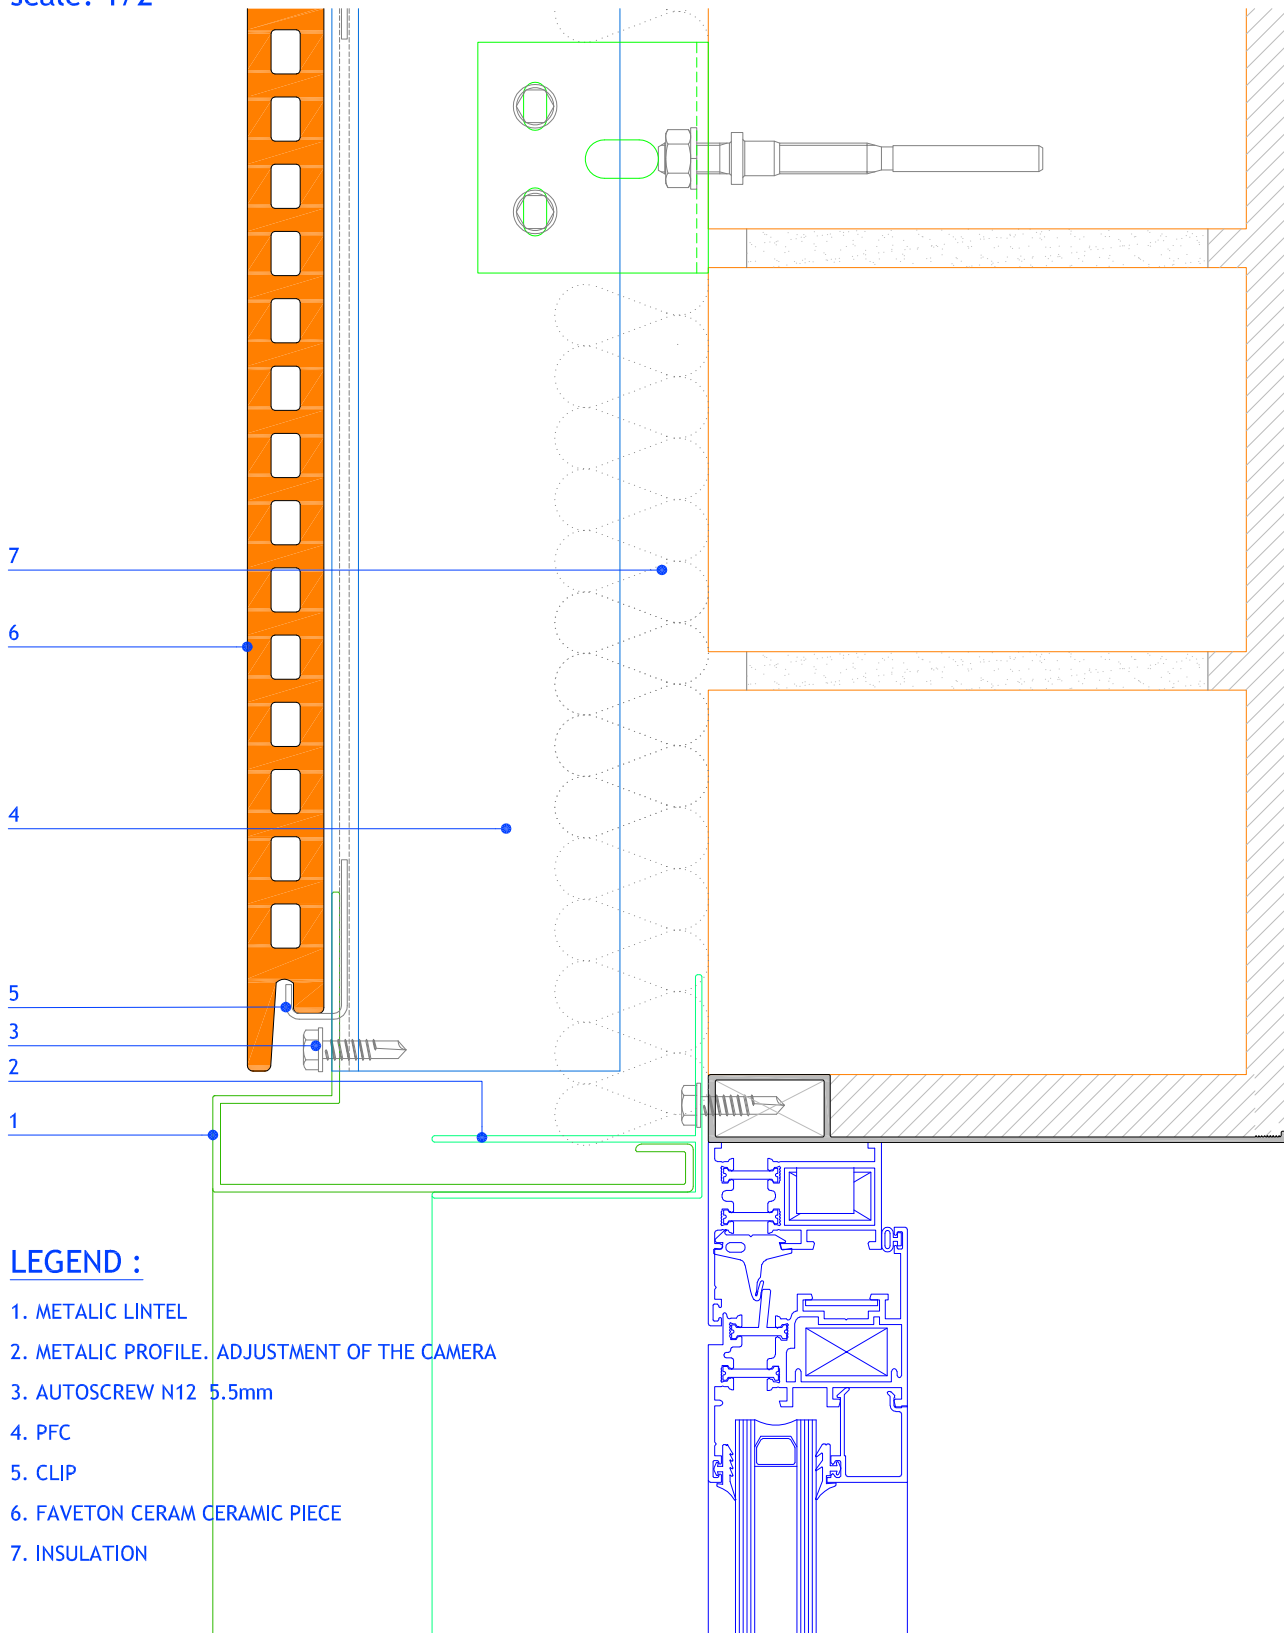

LEGEND :

1. METALIC LINTEL
2. METALIC PROFILE. ADJUSTMENT OF THE CAMERA
3. AUTOSCREW N12 5.5mm
4. PFC
5. CLIP
6. FAVETON CERAM CERAMIC PIECE
7. INSULATION

Measures in mm.

PROJECT: FAVETON CERAM 20 mm. SAH		CLIENT:	
PLAN: Detail Metalic Border: Lintel		N° PLAN:	
CONSTRUCTION SITE:		SCALE: 1:2	REVISION: 01
DRAWING BY: O.Benedicto		COMPUTER LOCATION:	
		DATE: 30/04/2018	

FAVETON
TERRACOTA