


CERAMIC BORDER DETAIL: WATERPOURING (SPECIAL TILE)

scale: 1/2

LEGEND :

1. STOP - SUPPORT BRACKET
2. MECHANICAL ANCHORAGE
3. AUTOSCREW 5.5mm
4. VERTICAL PROFILE 40x40x2
5. STARTING HORIZONTAL PROFILE
6. FAVETON CERAM 28 mm. CERAMIC TILE
7. WATERPOURING SPECIAL TILE
8. SILICONE
9. INSULATION

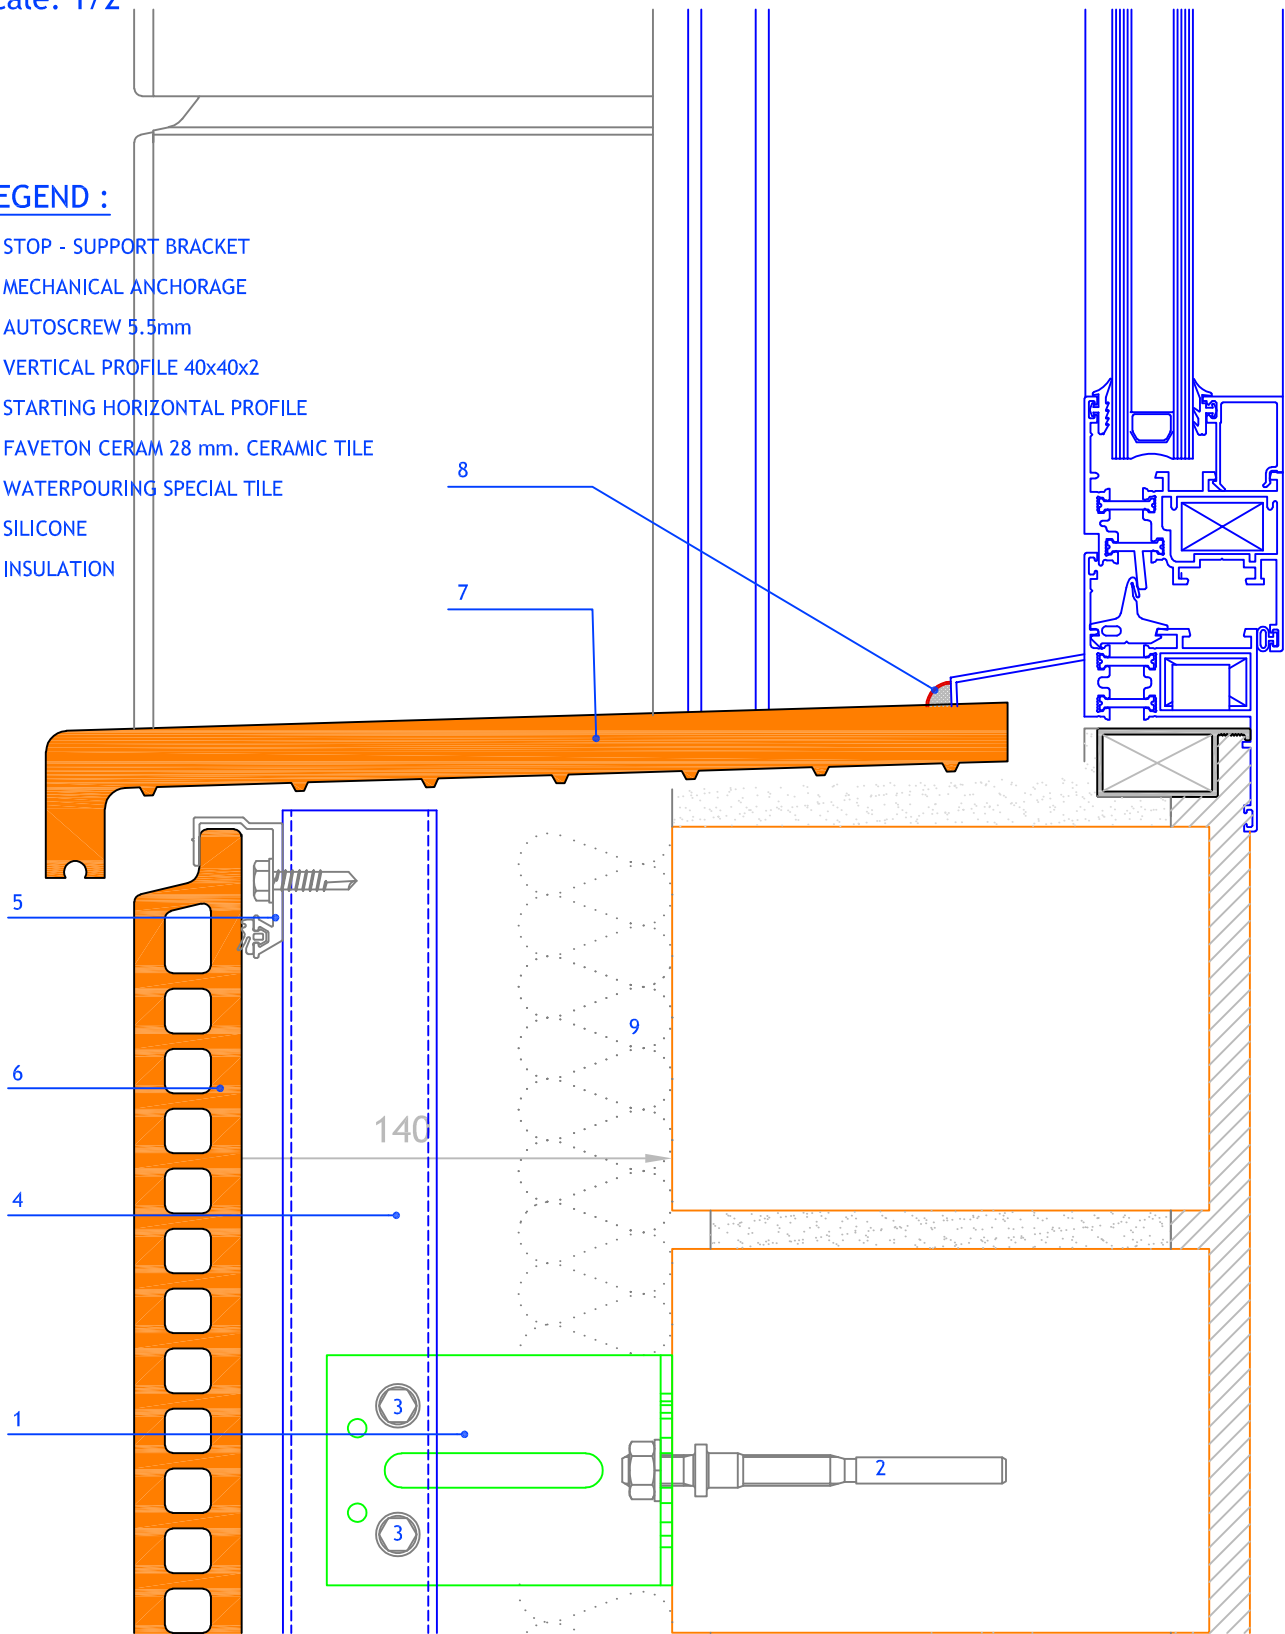

Measures in mm.

PROJECT:
FAVETON CERAM 20 mm. SAC

CLIENT:

PLAN:
Detalle de Recercado Cerámico de Huecos: Vierteaguas

PLAN Nº:

FAVETON
TERRACOTA

CONSTRUCTION SITE:

SCALE:

1:2

DRAWING BY:
O.Benedicto

COMPUTER LOCALITATION:


DATE:
27/04/2018

CERAMIC BORDER DETAIL: JAMBS

scale: 1/2

LEGEND :

1. STOP - SUPPORT BRACKET
2. MECHANICAL ANCHORAGE
3. AUTOSCREW 5.5mm
4. FAVETON CERAM 28 mm. CERAMIC TILE
5. FAVETON CERAM 28 mm. CERAMIC JAMB
6. EPDM JOINT
7. INSULATION
8. INTERMEDIATE HORIZONTAL PROFILE

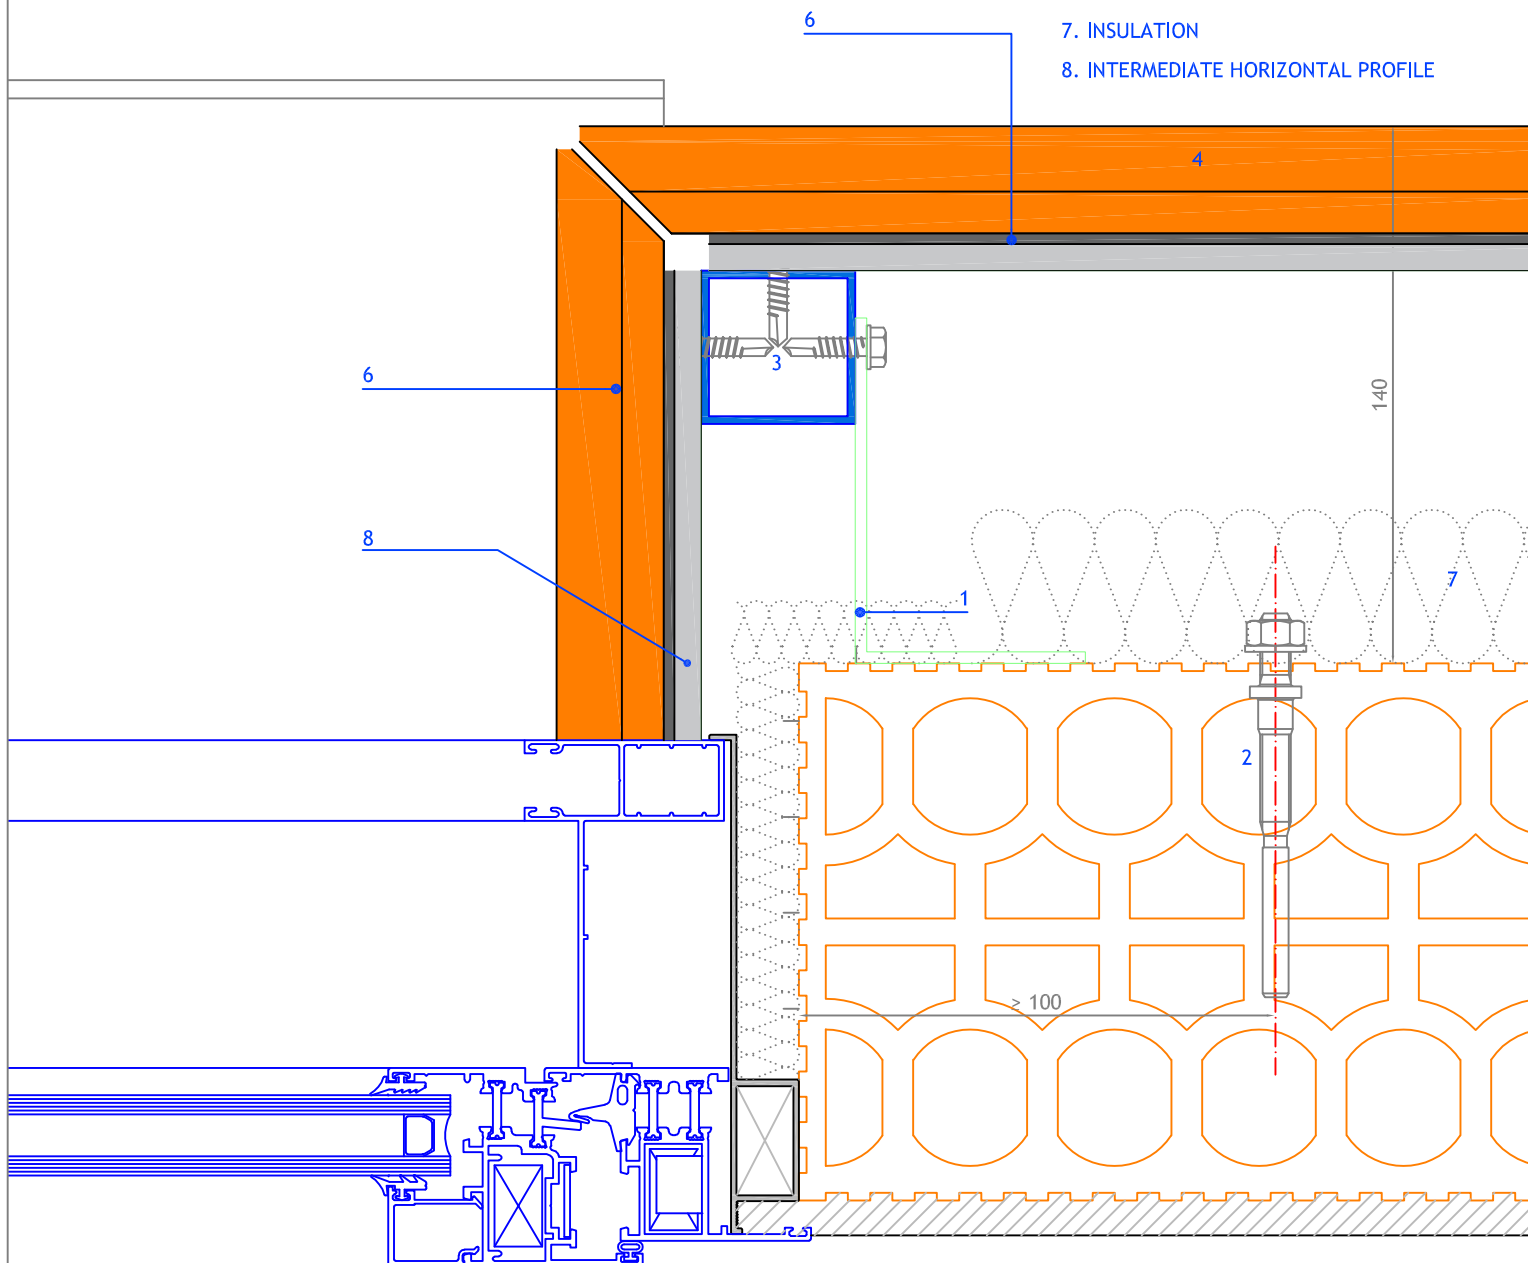

Measures in mm.

PROJECT:
FAVETON CERAM 28 mm. SAC

CLIENT:

PLAN:
Detalle de Recercado Cerámico de Huecos: Jambas

PLAN Nº:

FAVETON
TERRACOTA

CONSTRUCTION SITE:

SCALE:

1:2

DRAWING BY:
O.Benedicto

COMPUTER LOCALITATION:


DATE:
27/04/2018

CERAMIC BORDER DETAIL: JAMBS

scale: 1/2

LEGEND :

1. STOP - SUPPORT BRACKET
2. MECHANICAL ANCHORAGE
3. AUTOSCREW 5.5mm
4. FAVETON CERAM 28 mm. CERAMIC TILE
5. FAVETON CERAM 28 mm. CERAMIC JAMB
6. EPDM JOINT
7. INSULATION
8. INTERMEDIATE HORIZONTAL PROFILE

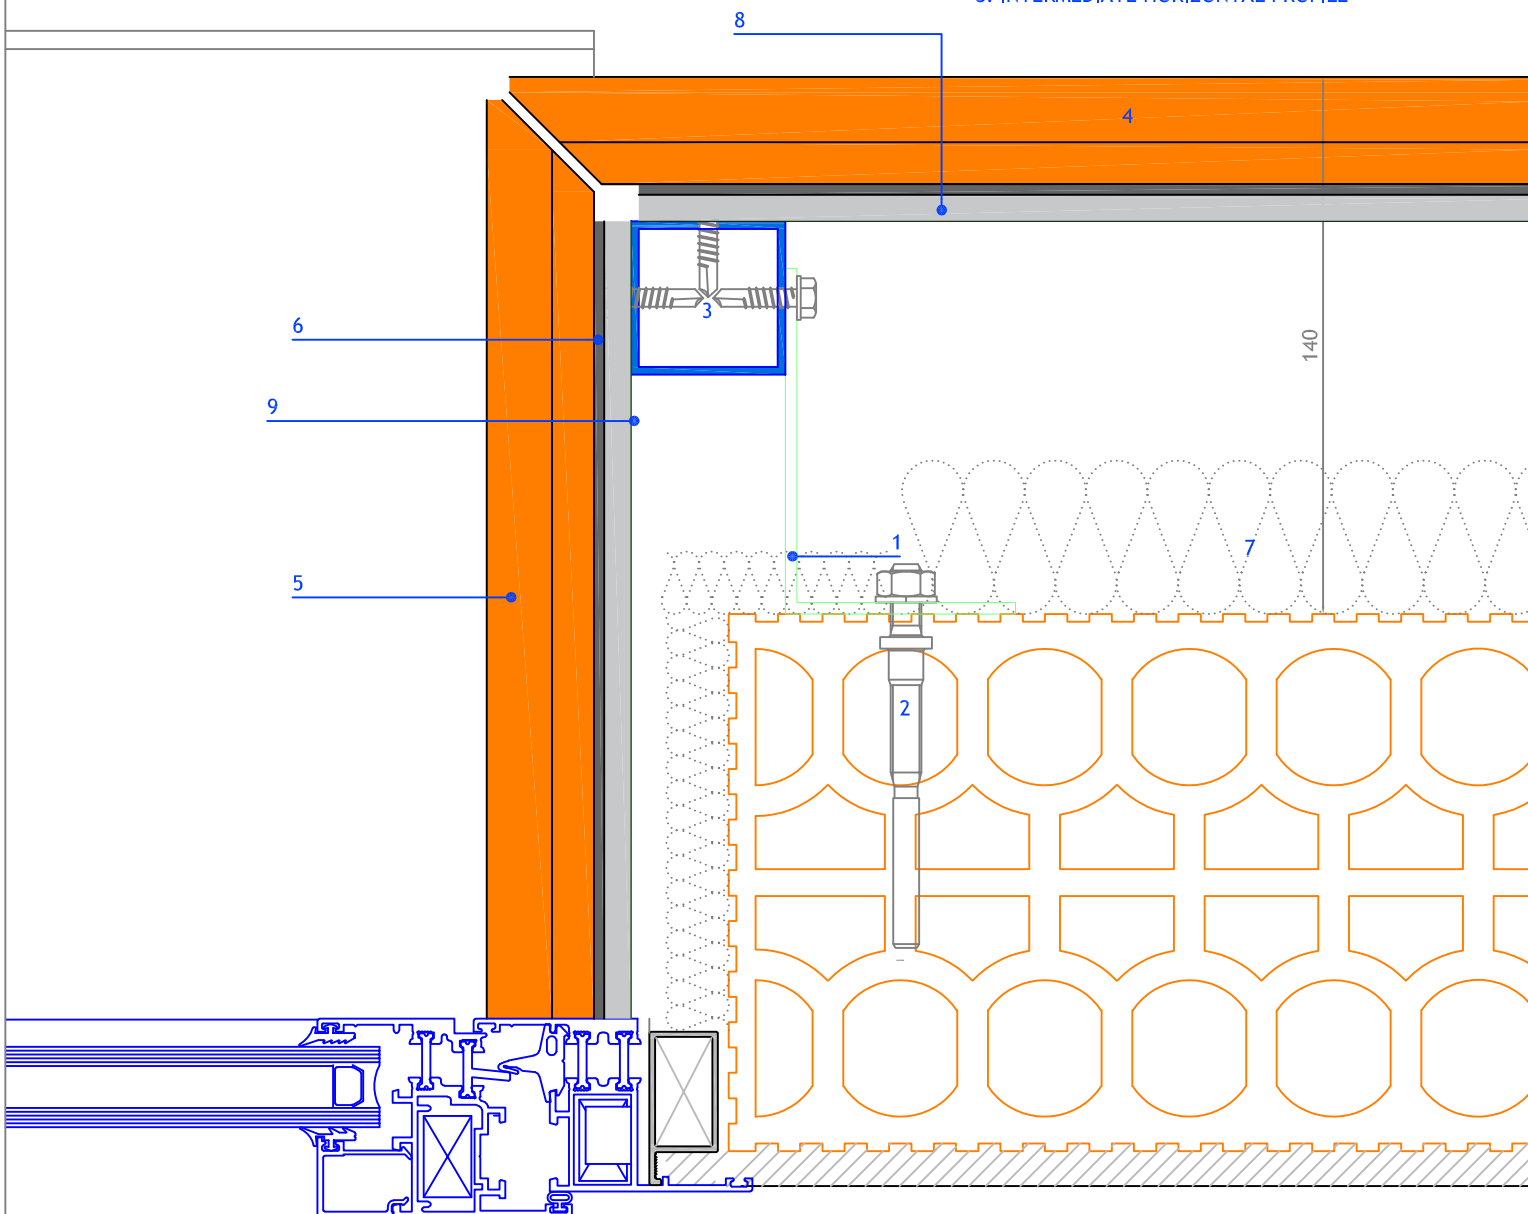

Measures in mm.

PROJECT:
FAVETON CERAM 28 mm. SAC

CLIENT:

PLAN:
Detalle de Recercado Cerámico de Huecos: Jambas

PLAN Nº:

FAVETON
TERRACOTA

CONSTRUCTION SITE:

SCALE:

1:2


DRAWING BY:
O.Benedicto

COMPUTER LOCALITATION:

DATE:
27/04/2018

DETAIL CERAMIC BORDER: LINTEL WITH SUNBLIND

scale: 1/2

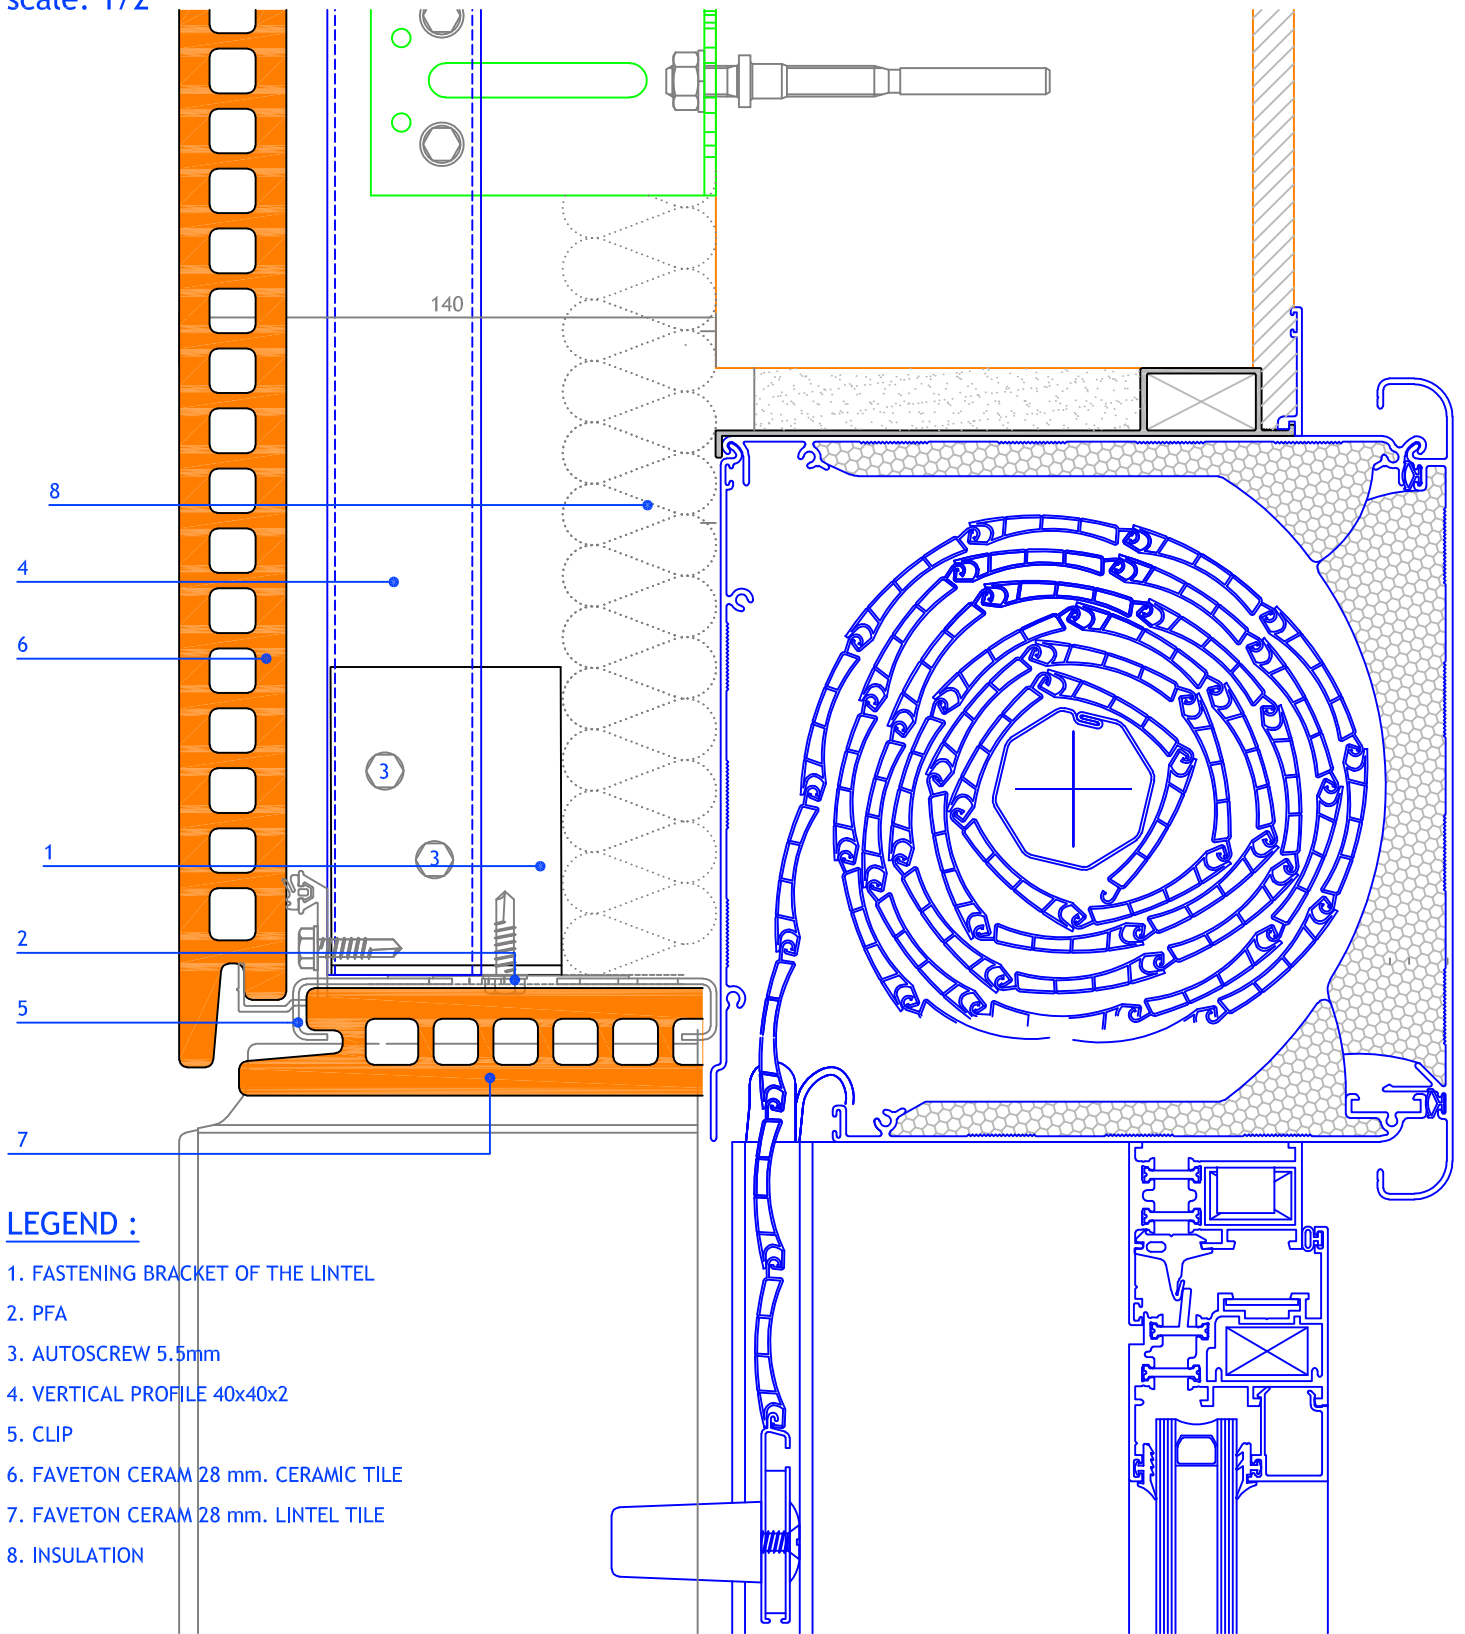

LEGEND :


- 1. FASTENING BRACKET OF THE LINTEL
- 2. PFA
- 3. AUTOSCREW 5.5mm
- 4. VERTICAL PROFILE 40x40x2
- 5. CLIP
- 6. FAVETON CERAM 28 mm. CERAMIC TILE
- 7. FAVETON CERAM 28 mm. LINTEL TILE
- 8. INSULATION

Measures in mm.

PROJECT: FAVETON CERAM 28 mm. SAC		CLIENT:	
PLAN: Detalle de Recercado Cerámico de Huecos: Dintel con Persiana		PLAN Nº:	
CONSTRUCTION SITE:		SCALE: 1:2	
DRAWING BY: O.Benedicto	COMPUTER LOCALITATION:	DATE: 27/04/2018	

DETAIL CERAMIC BORDER: LINTEL

scale: 1/2

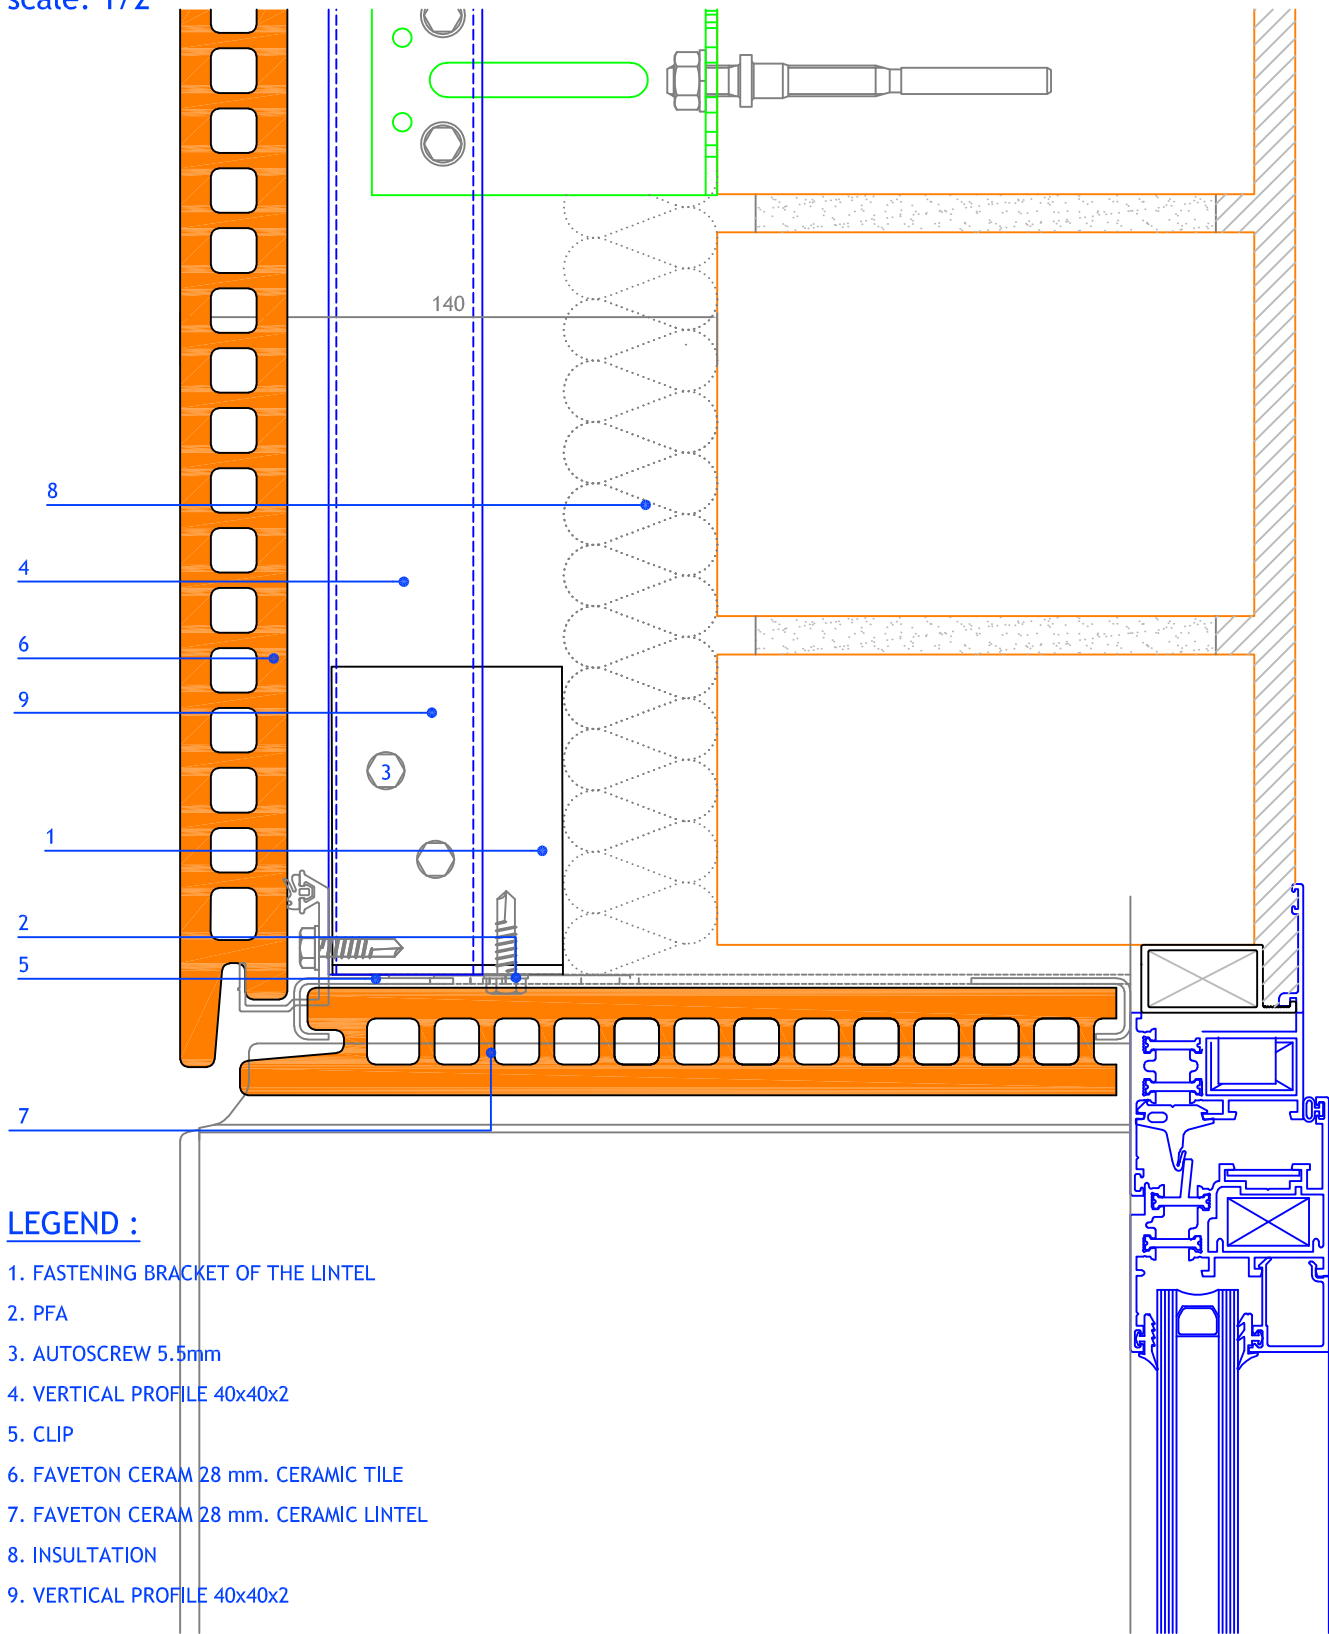

LEGEND :

1. FASTENING BRACKET OF THE LINTEL
2. PFA
3. AUTOSCREW 5.5mm
4. VERTICAL PROFILE 40x40x2
5. CLIP
6. FAVETON CERAM 28 mm. CERAMIC TILE
7. FAVETON CERAM 28 mm. CERAMIC LINTEL
8. INSULTATION
9. VERTICAL PROFILE 40x40x2

Measures in mm.

PROJECT:
FAVETON CERAM 28 mm. SAC

CLIENT:

PLAN:
Detalle de Recercado Cerámico de Huecos: Dintel

PLAN N°:

FAVETON
TERRACOTA

CONSTRUCTION SITE:

SCALE:

1:2

DRAWING BY:
O.Benedicto

COMPUTER LOCALITATION:

DATE:
27/04/2018