


CORNER DETAIL WITH OPEN METALIC PROFILE

scale: 1/2

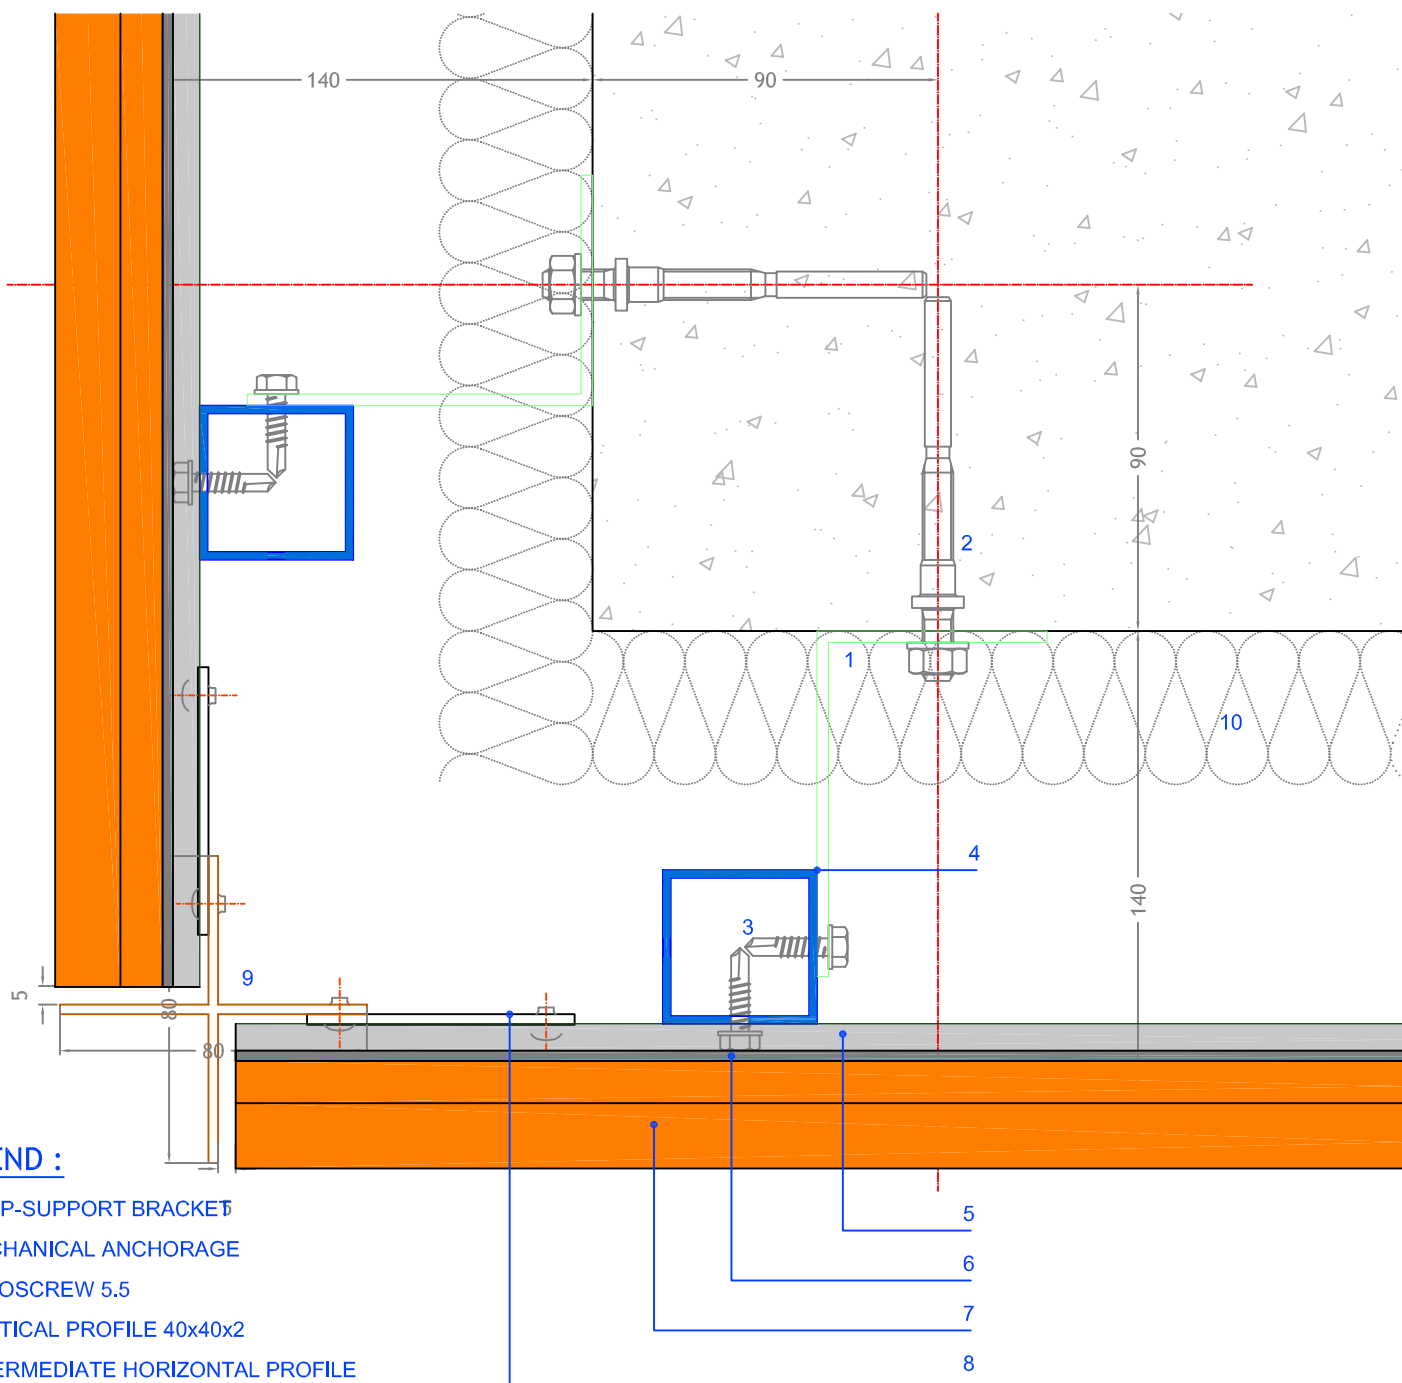

LEGEND :

1. STOP-SUPPORT BRACKET
2. MECHANICAL ANCHORAGE
3. AUTOSCREW 5.5
4. VERTICAL PROFILE 40x40x2
5. INTERMEDIATE HORIZONTAL PROFILE
6. EPDM JOINT
7. FAVETON CERAM 28 CERAMIC TILE
8. GASKET, e=2mm.
9. OPEN METALIC PROFILE
10. INSULATION

Measures in mm.

PROJECT:
FAVETON CERAM 28 mm. SAC

CLIENT:

PLAN:
Detalle de Encuentro Esquina con Perfil Abierto

PLAN N°:

FAVETON
TERRACOTA

CONSTRUCTION SITE:

SCALE:
1:2

REVISION:

DRAWING BY:
O.Benedicto

COMPUTER LOCALITATION:


DATE:
27/04/2018

INTERIOR CORNER DETAIL

scale: 1/2.5

LEGEND :

- 1. STOP - SUPPORT BRACKET
- 2. MECHANICAL ANCHORAGE
- 3. AUTOSCREW 5.5
- 4. VERTICAL PROFILE 40x40x2
- 5. INTERMEDIATE HORIZONTAL PROFILE
- 6. EPDM JOINT
- 7. FAVETON CERAM 28 CERAMIC TILE
- 8. INSULATION

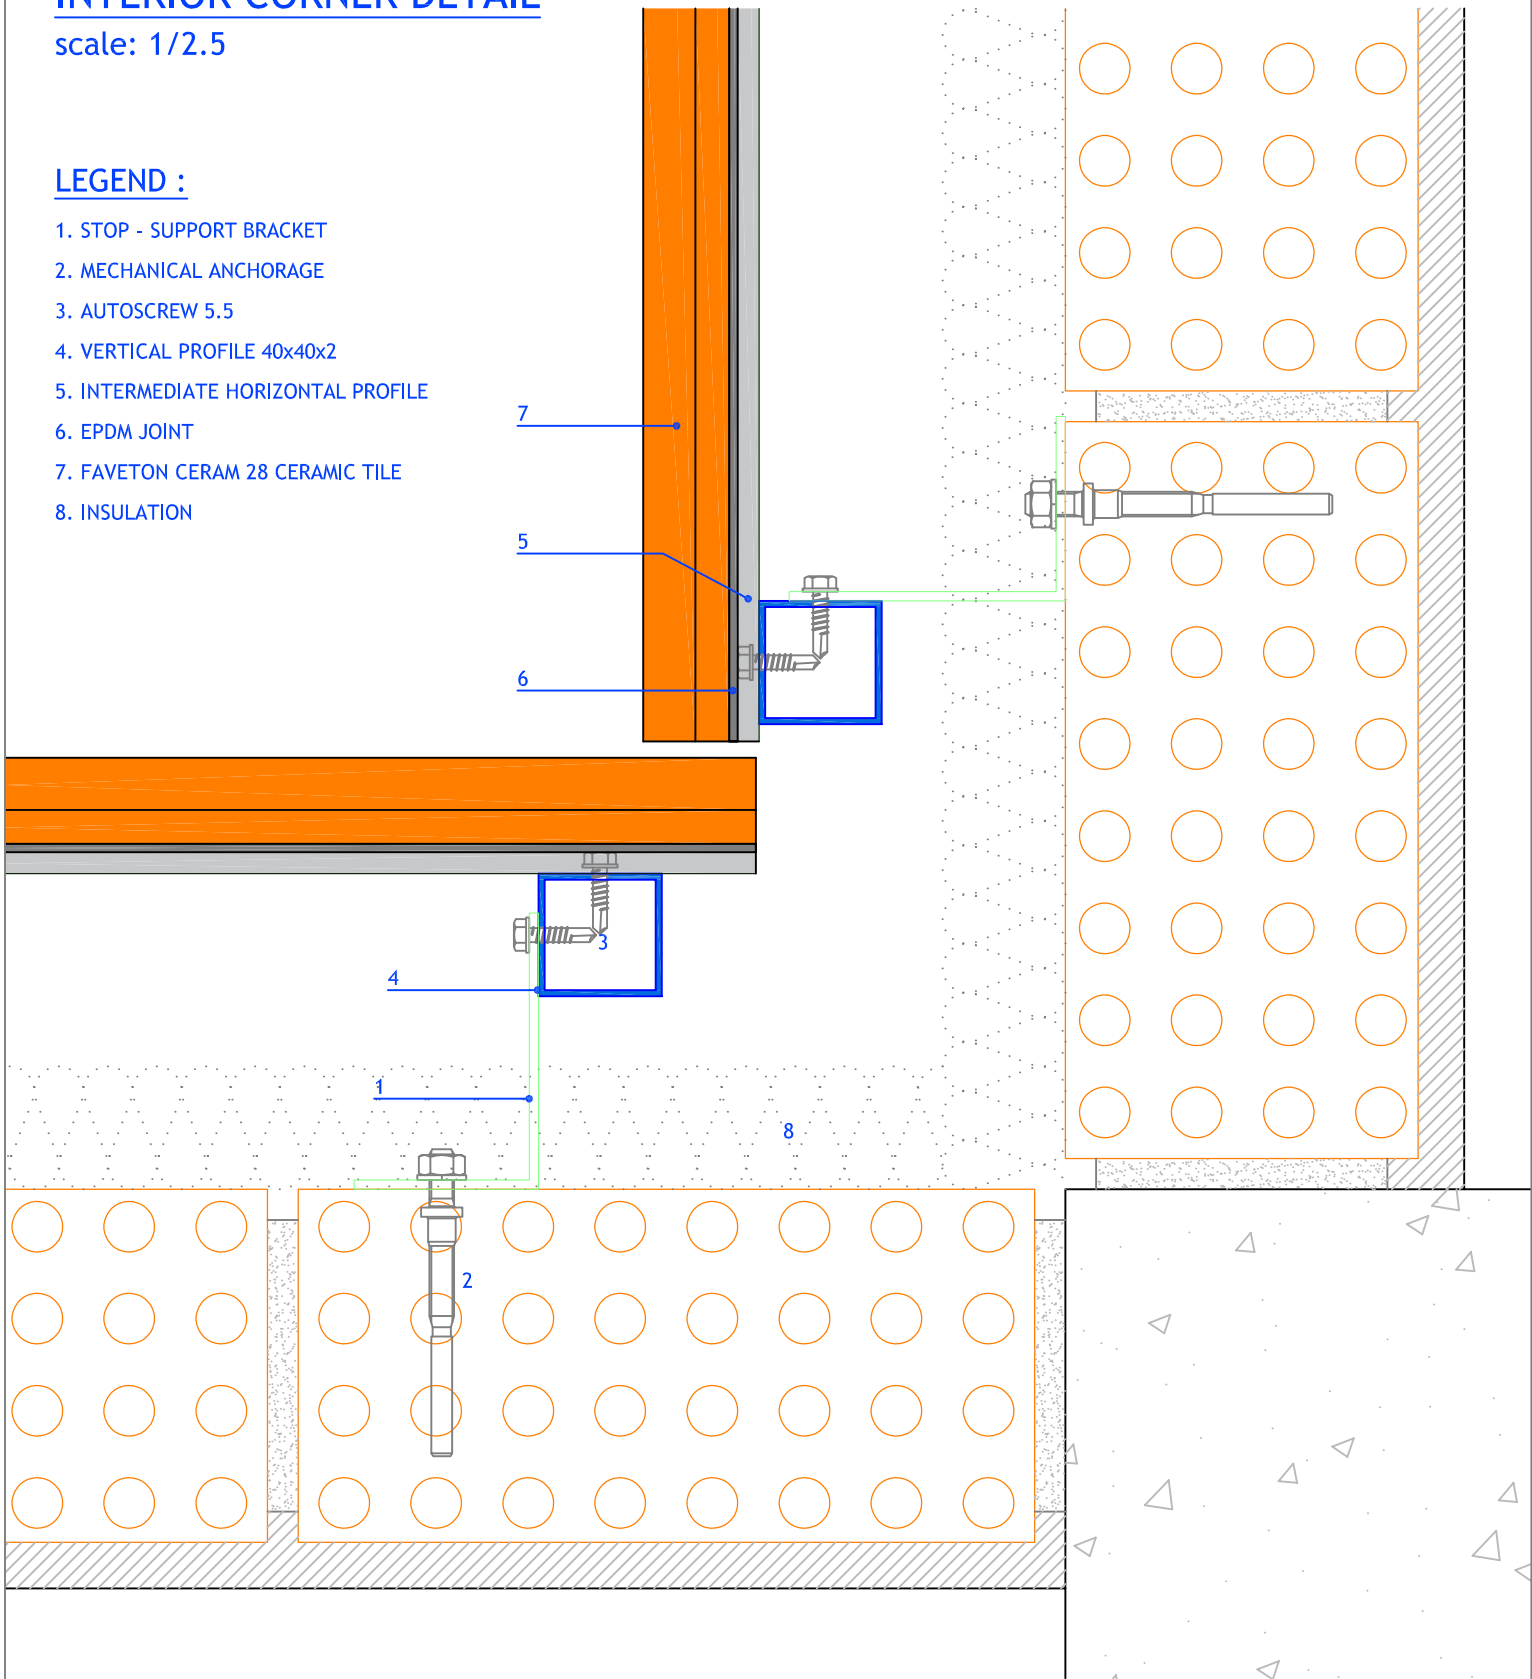


Measures in mm.

PROJECT: FAVETON CERAM 28 mm. SAC		CLIENT:	
PLAN: Detalle de Encuentro Esquina Interior		PLAN N°:	
CONSTRUCTION SITE:		SCALE: 1:2.5	REVISION:
DRAWING BY:	COMPUTER LOCALITATION:	DATE:	



MITRE JOINT CORNER DETAIL

scale: 1/2

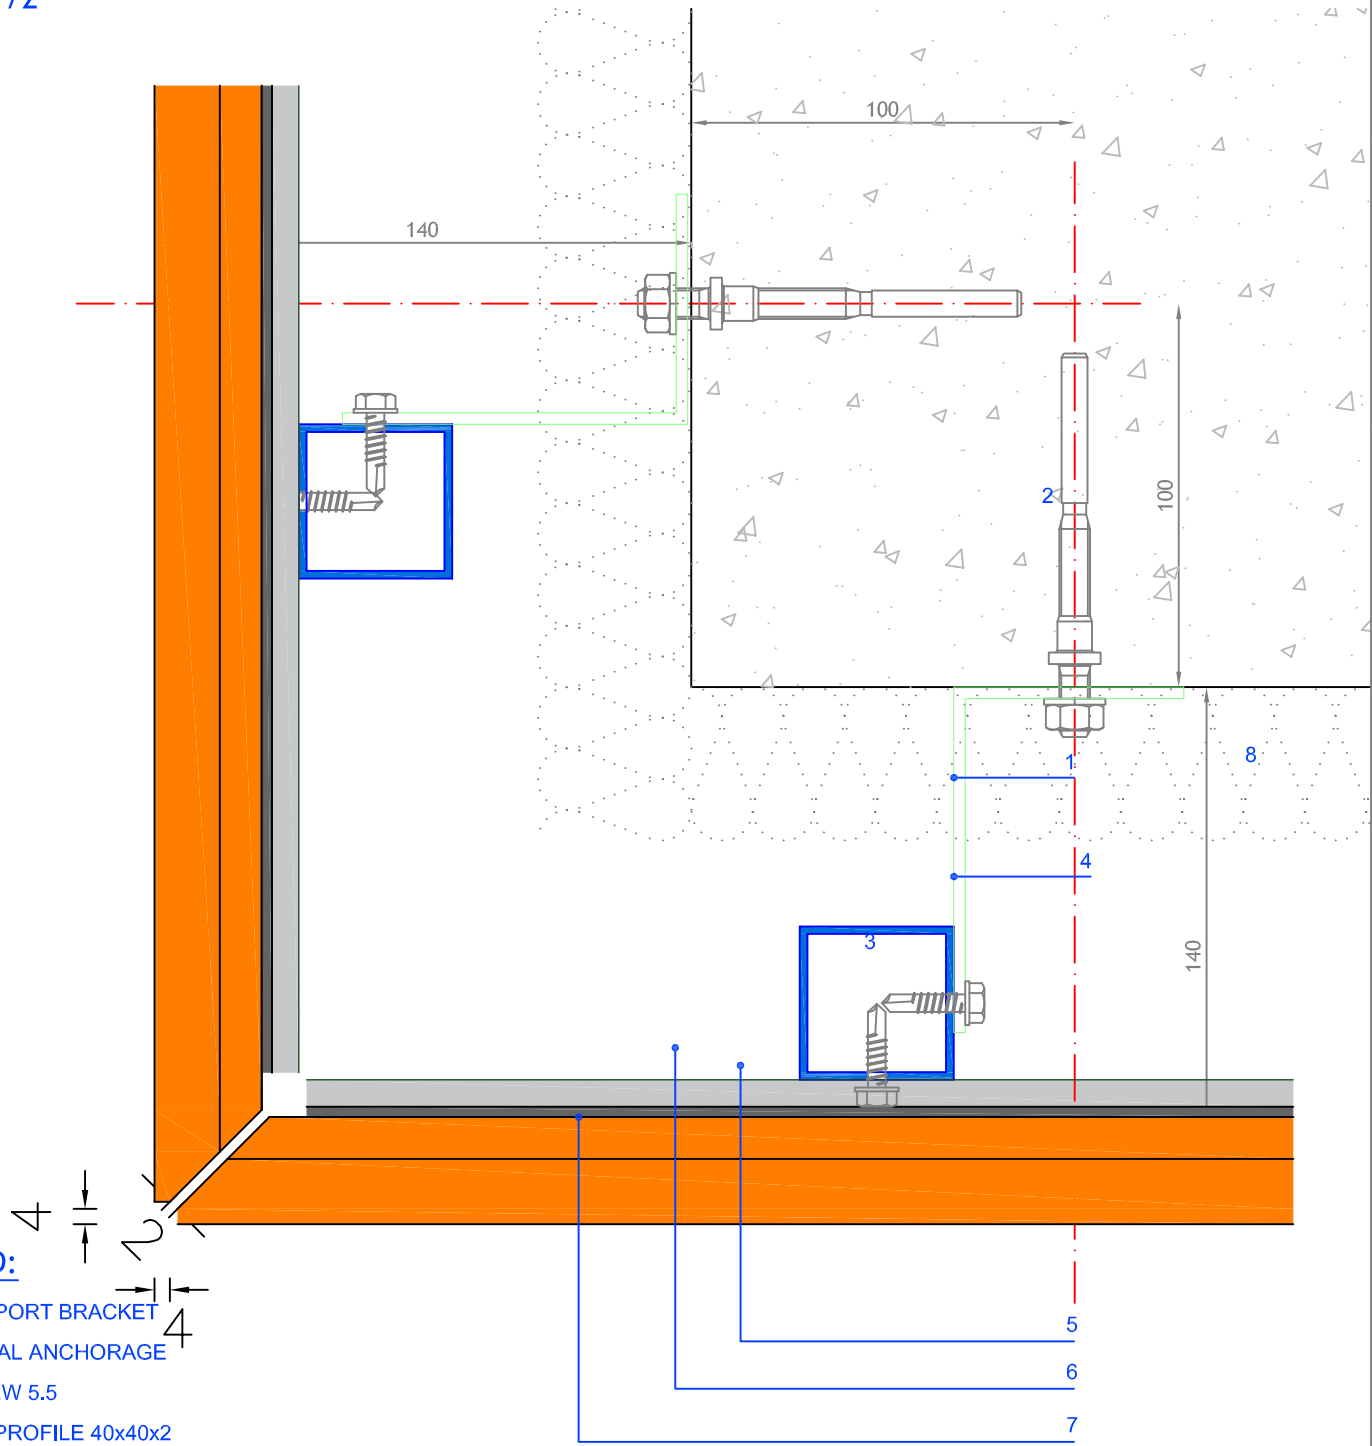

LEGEND:

1. STOP-SUPPORT BRACKET
2. MECHANICAL ANCHORAGE
3. AUTOSCREW 5.5
4. VERTICAL PROFILE 40x40x2
5. EPDM JOINT
6. INTERMEDIATE HORIZONTAL PROFILE
7. FAVETON CERAM 28 CERAMIC TILE
8. INSULATION

Measures in mm.

PROJECT: FAVETON CERAM 28 mm. SAH		CLIENT:	
PLAN: Detalle de Encuentro Esquina Inglete		PLAN Nº:	
CONSTRUCTION SITE:		SCALE: 1:2	REVISION:
DRAWING BY: O.Benedicto		COMPUTER LOCALITATION:	DATE: 20/04/2017