




VERTICAL SECTION

scale: 1/8

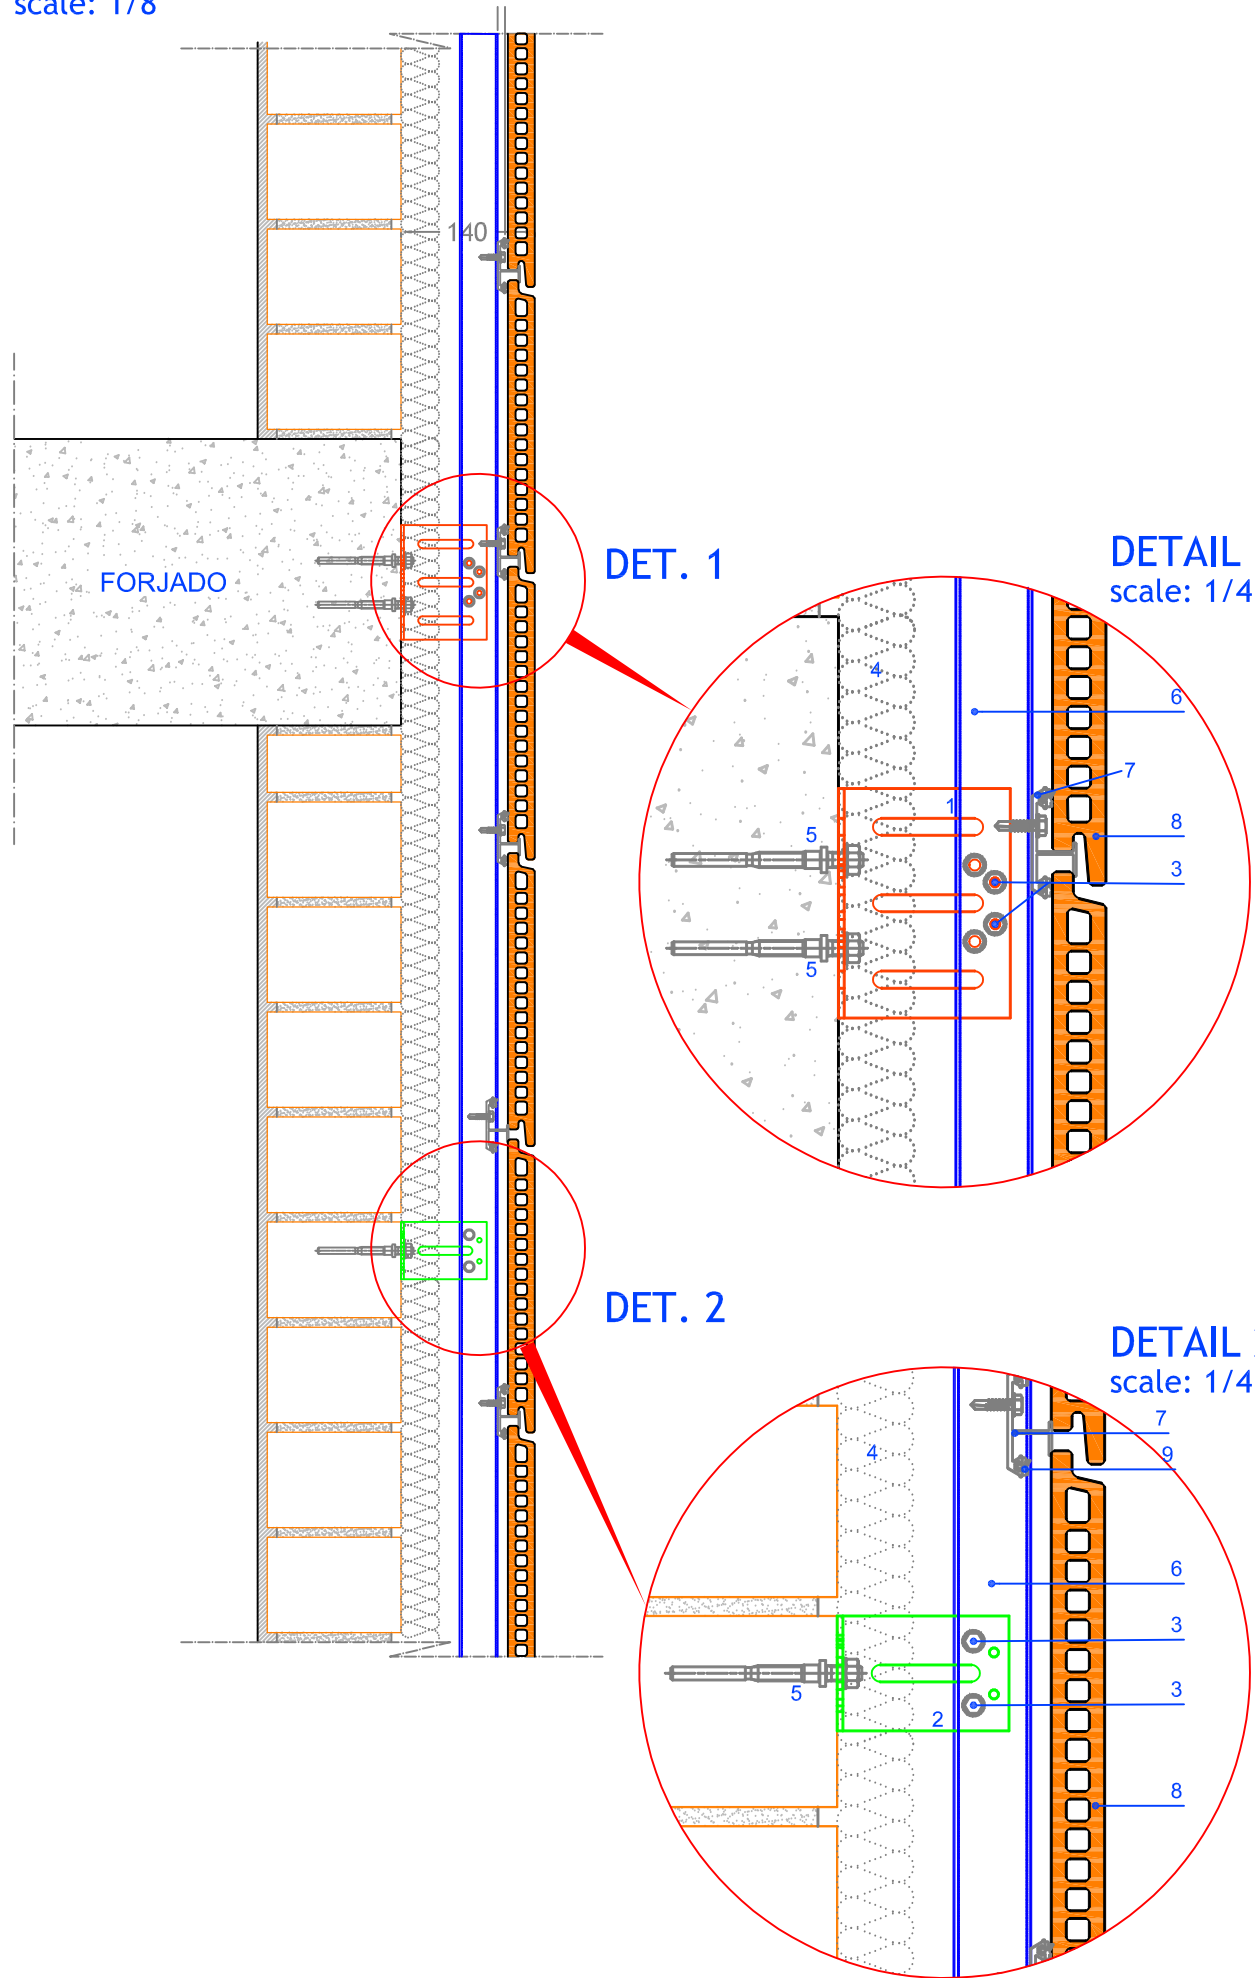

HORIZONTAL SECTION

scale: 1/8

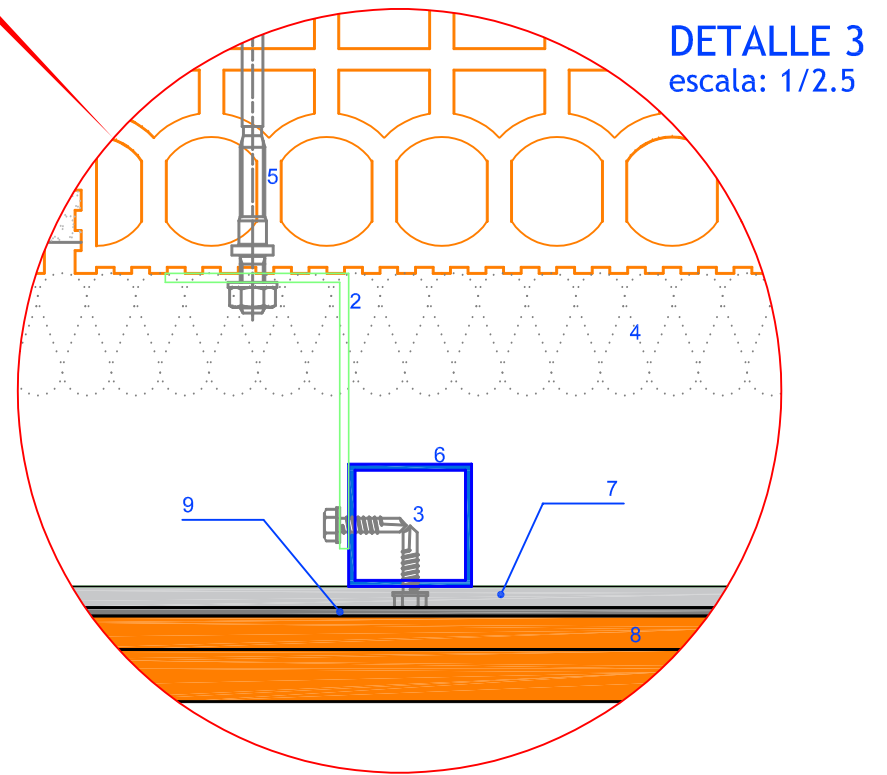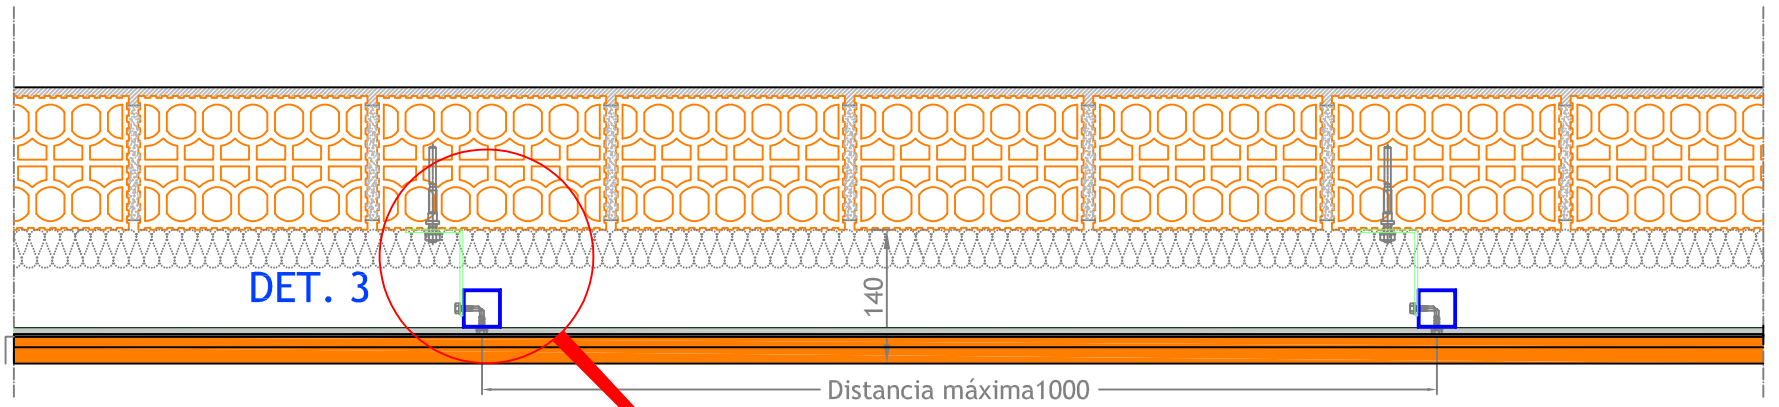

LEGEND :

- 1. SUPPORT BRACKET
- 2. STOP BRACKET
- 3. AUTOSCREW 5.5mm
- 4. INSULATION
- 5. MECHANICAL ANCHORAGE
- 6. VERTICAL PROFILE 40x40x2 mm.
- 7. INTERMEDIATE HORIZONTAL PROFILE
- 8. FAVETON CERAM 28 CERAMIC TILE
- 9. EPDM JOINT

Measures in mm.

PROJECT: FAVETON CERAM 28 mm. SAC		CLIENT:	
PLAN: Sección Vertical - Sección Horizontal			Nº PLANO:
EMPLAZAMIENTO DE OBRA:		SCALE: VARIAS	REVISION:
DRAWING BY: O.Benedicto		COMPUTER LOCALITATION:	DATE: 26/04/2018

FAVETON
TERRACOTA