


DETAIL METALIC BORDER: WATERPOURING WITH SUNBLIND

scale: 1/2

LEGEND :

1. MS / MR
2. MECHANICAL ANCHORAGE
3. AUTOSCREW 5.5
4. VERTICAL PROFILE 40x40x2
5. STARTING HORIZONTAL PROFILE
6. FAVETON CERAM 28 CERAMIC TILE
7. METALIC WATERPOURING
8. SILICONE
9. INSULATION

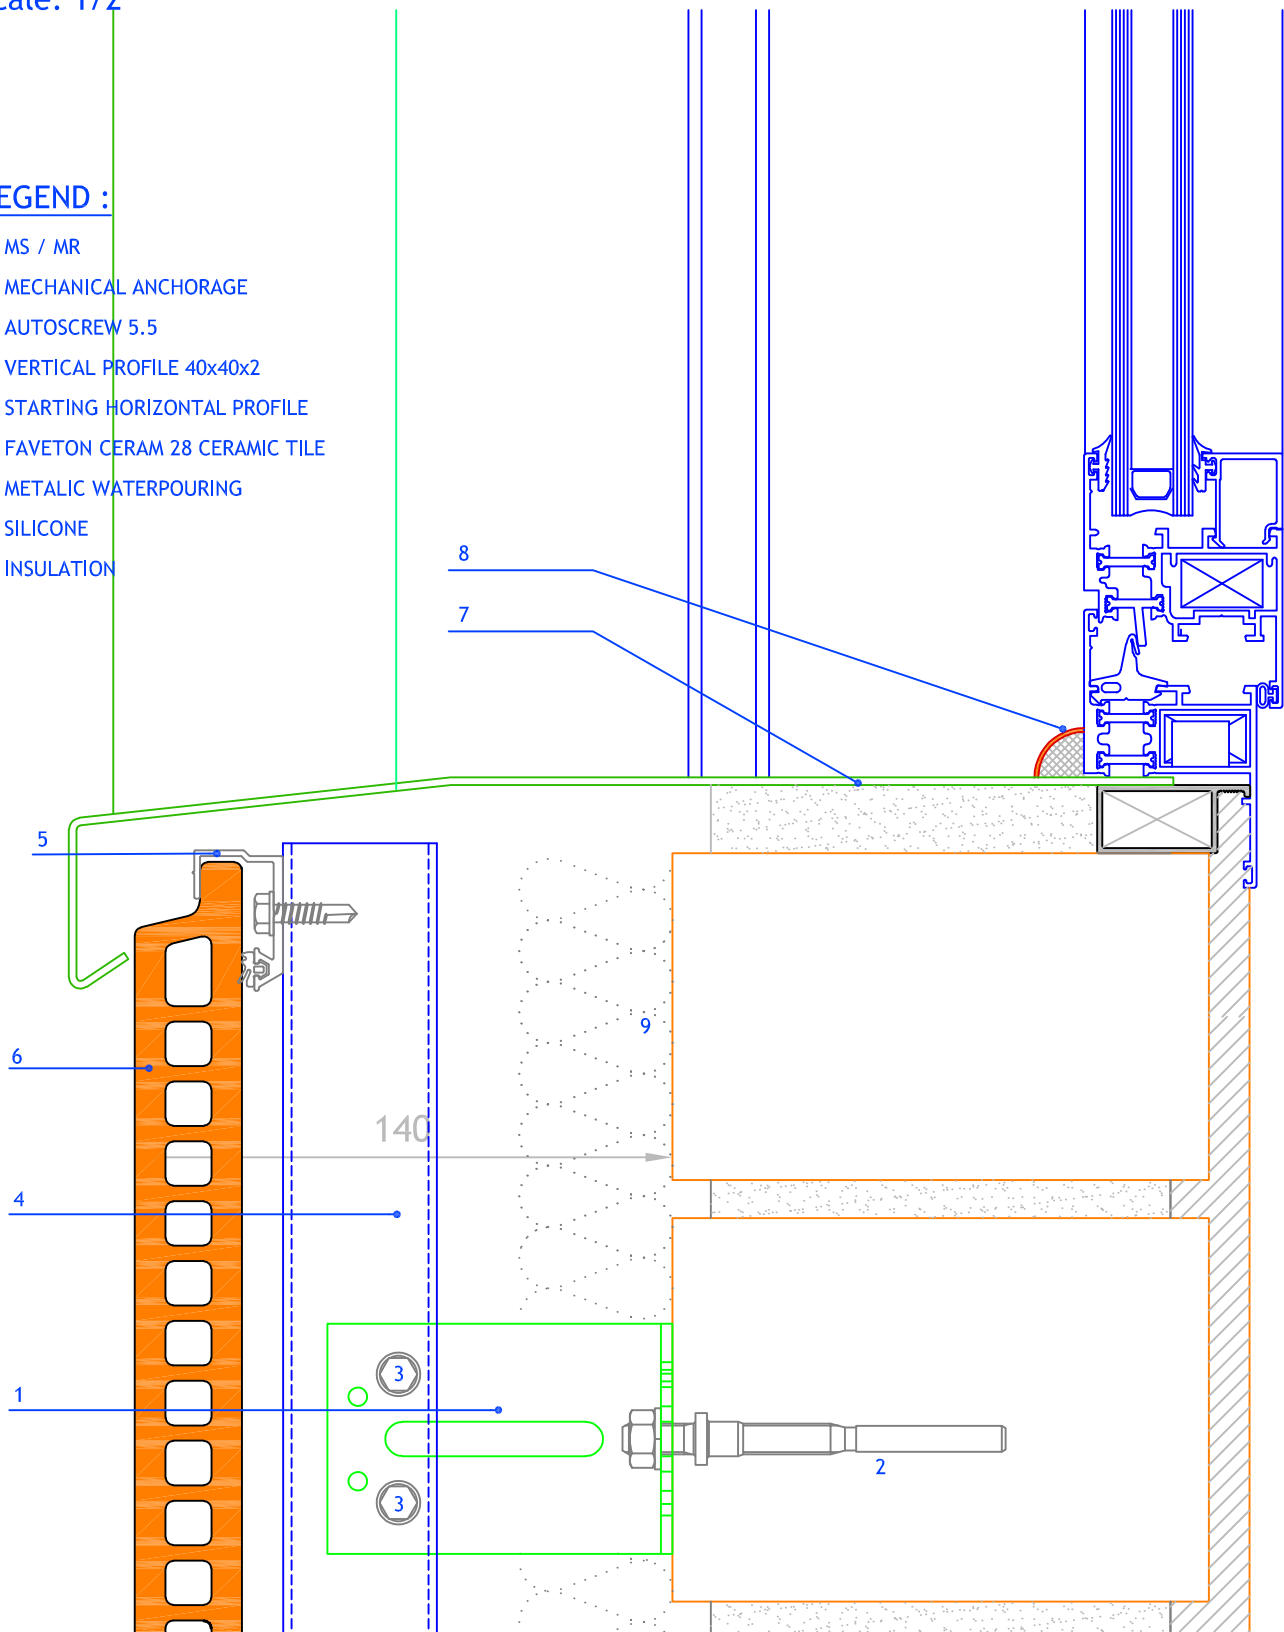

Measures in mm.


PROJECT: FAVETON CERAM 28 mm. SAH		CLIENT:	
PLAN: Detalle de Recercado Metálico de Huecos: Vierteaguas con Persiana		PLAN Nº:	
CONSTRUCTION SITE:		SCALE: 1:2	REVISION: 01
DRAWING BY: O.Benedicto		INFORMATIC LOCALITATION:	
		DATE: 27/04/2018	

METALIC BORDER DETAIL: JAMB WITH SUNDBLIND

scale: 1/2

LEGEND :

1. STOP - SUPPORT BRACKET
2. MECHANICAL ANCHORAGE
3. AUTOSCREW 5.5
4. VERTICAL PROFILE 40x40x2
5. INTERMEDIATE HORIZONTAL PROFILE
6. FAVETON CERAM 28 CERAMIC TILE
7. METALIC BORDER JAMB
8. EPDM JOINT
9. INSULATION
10. METALIC PROFILE ADJUSTMENT OF THE CAMERA

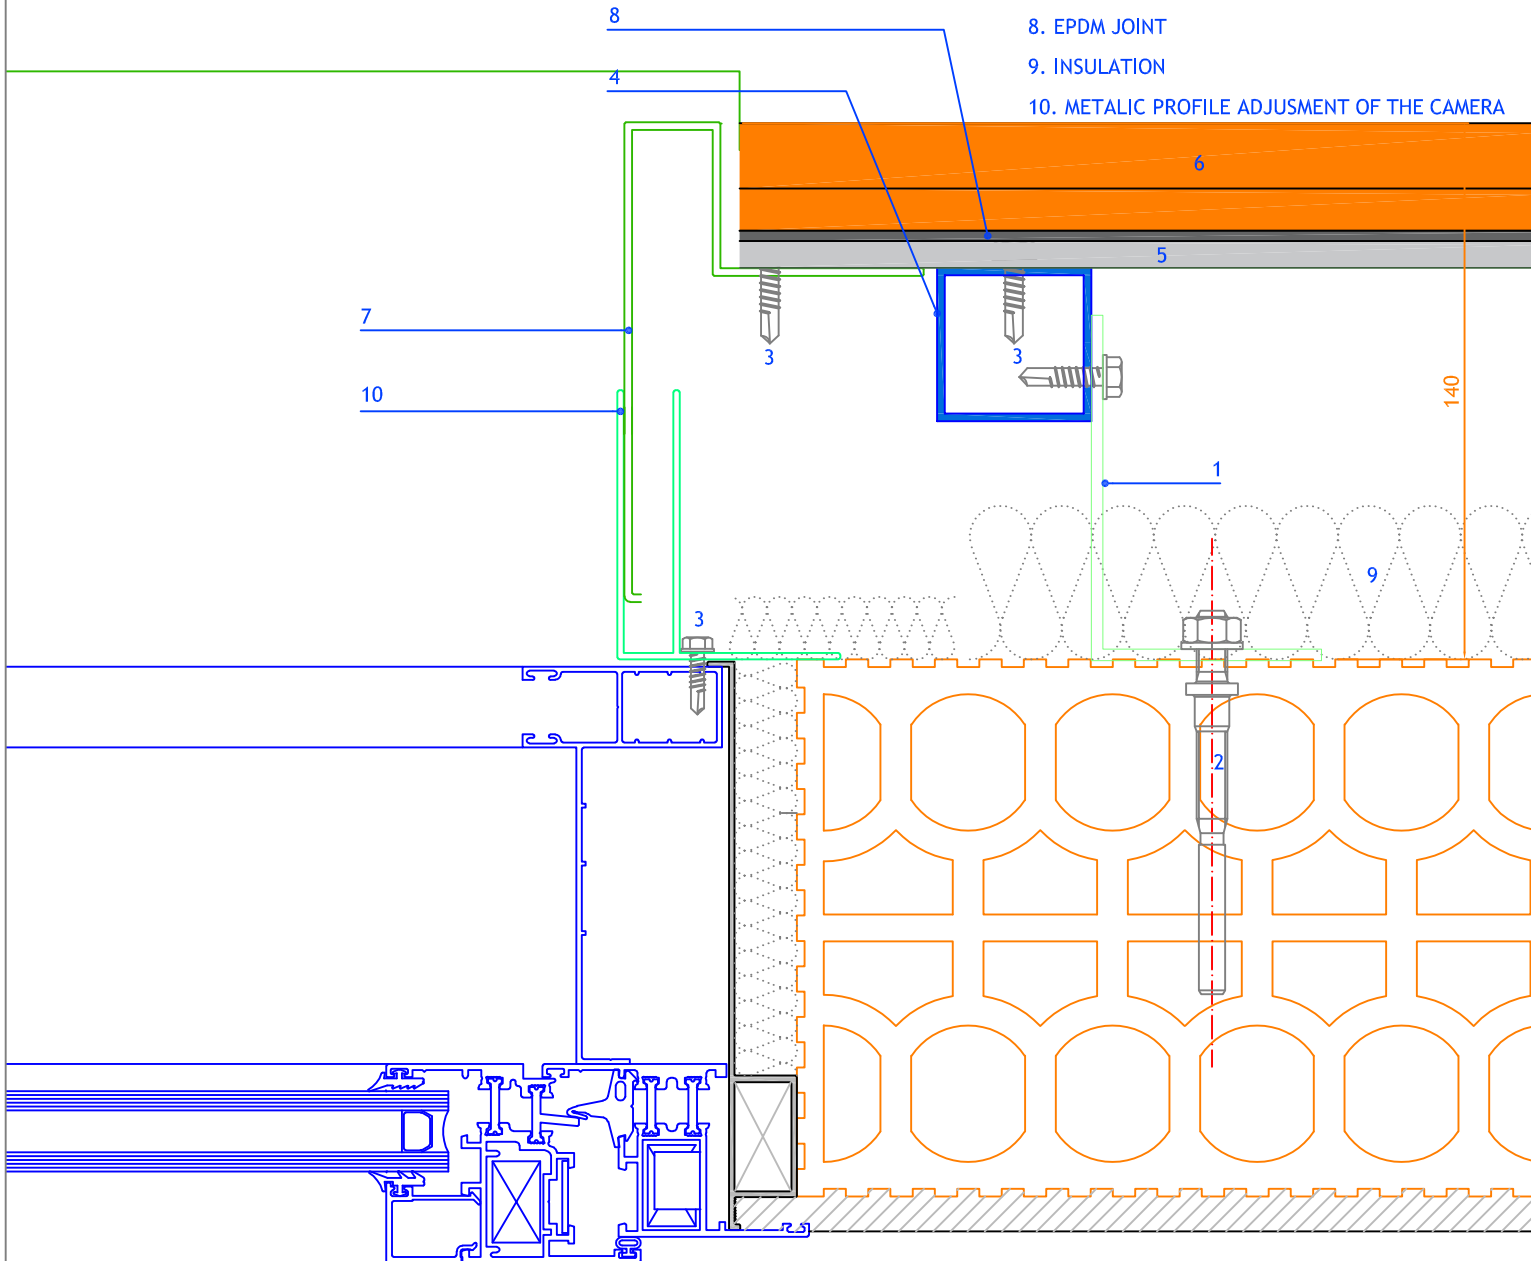

Measures in mm.

PROJECT:
FAVETON CERAM 28 mm. SAH

CLIENT:

PLAN:
Detalle de Recercado Metálico de Huecos: Jambas con Persiana

PLAN Nº:

FAVETON
TERRACOTA

CONSTRUCTION SITE:

SCALE:

1:2

REVISION:

01

DRAWING BY:
O.Benedicto

COMPUTER LOCALITATION:

DATE:


27/04/2018

METALIC BORDER DETAIL: JAMB

scale: 1/2

LEGEND :

1. STOP - SUPPORT BRACKET
2. MECHANICAL ANCHORAGE
3. AUTOSCREW 5.5
4. VERTICAL PROFILE 40x40x2
5. INTERMEDIATE HORIZONTAL PROFILE
6. FAVETON CERAM 28 CERAMIC TILE
7. METALIC BORDER JAMB
8. EPDM JOINT
9. INSULATION
10. METALIC PROFILE ADJUSMENT OF THE CAMERA

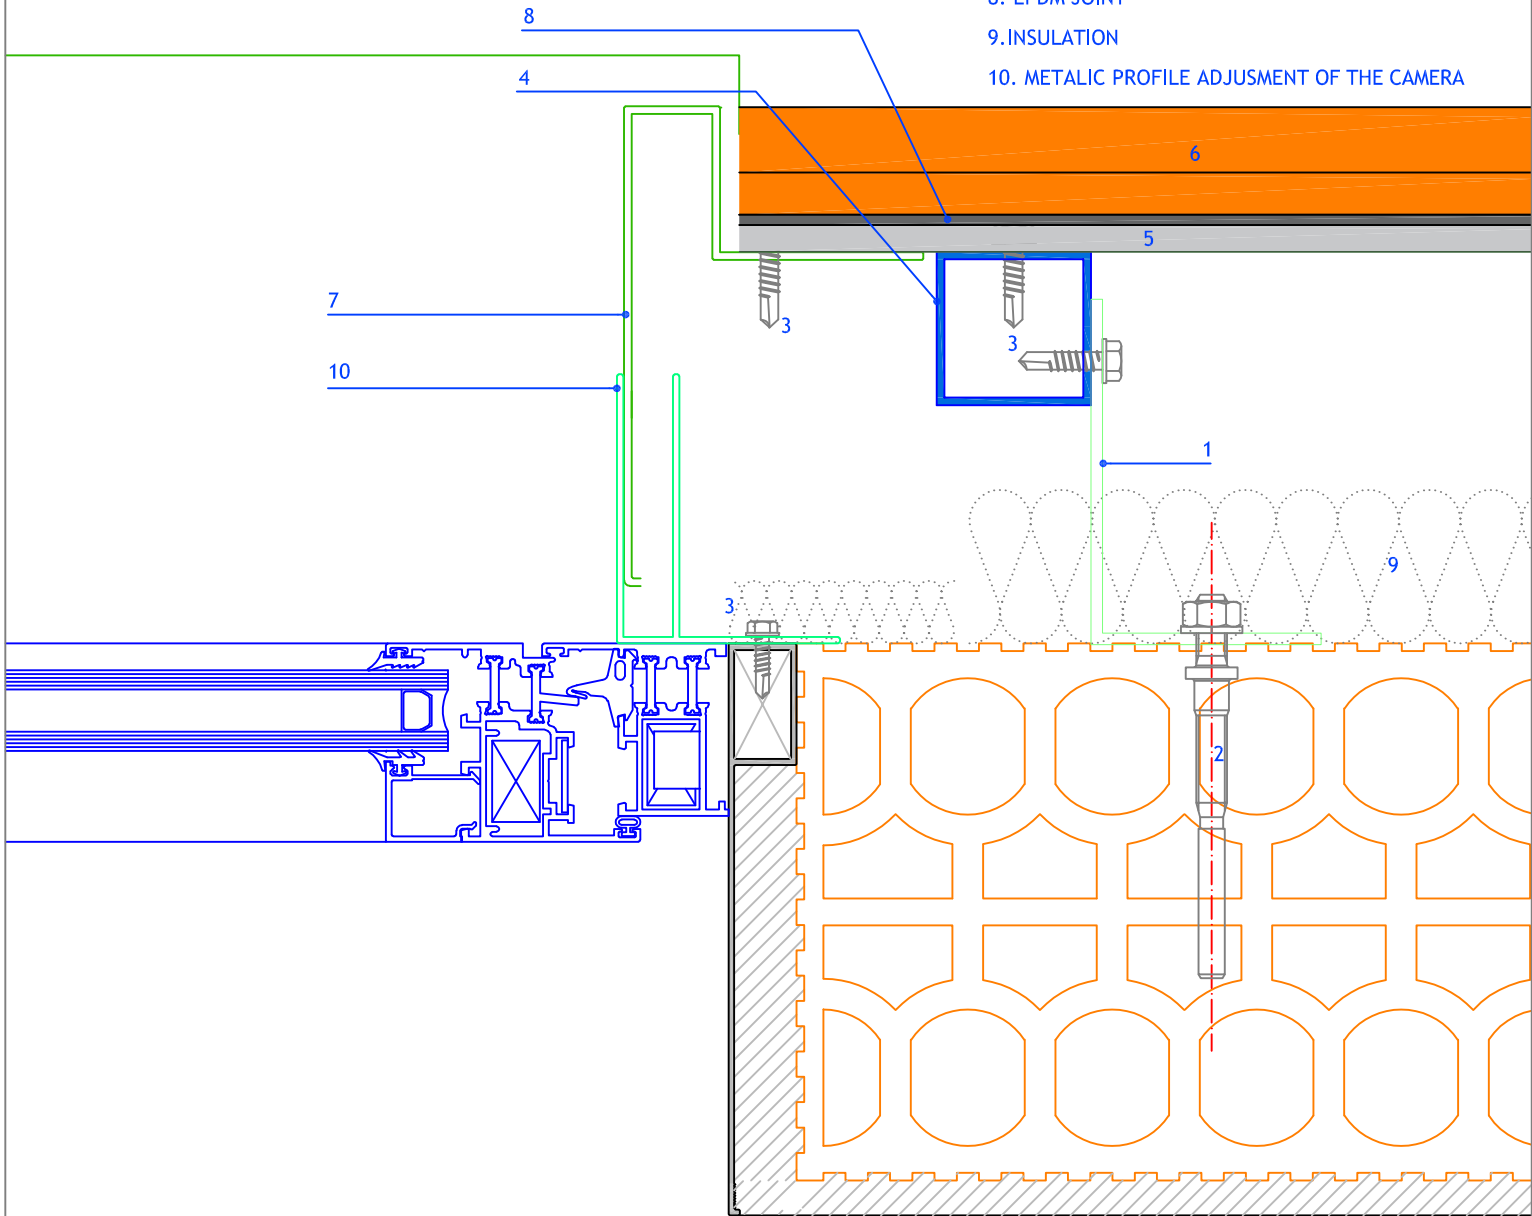


Measures in mm.

PROJECT: FAVETON CERAM 28 mm. SAH		CLIENT:	
PLAN: Detalle de Recercado Metálico de Huecos: Jambas		PLAN Nº:	
CONSTRUCTION SITE:		SCALE: 1:2	REVISION: 01
DRAWING BY: O.Benedicto		INFORMATIC LOCALITATION:	
		DATE: 27/04/2018	

FAVETON
TERRACOTA

CERAMIC BORDER: LINTEL WITH SUNBLIND

scale: 1/2

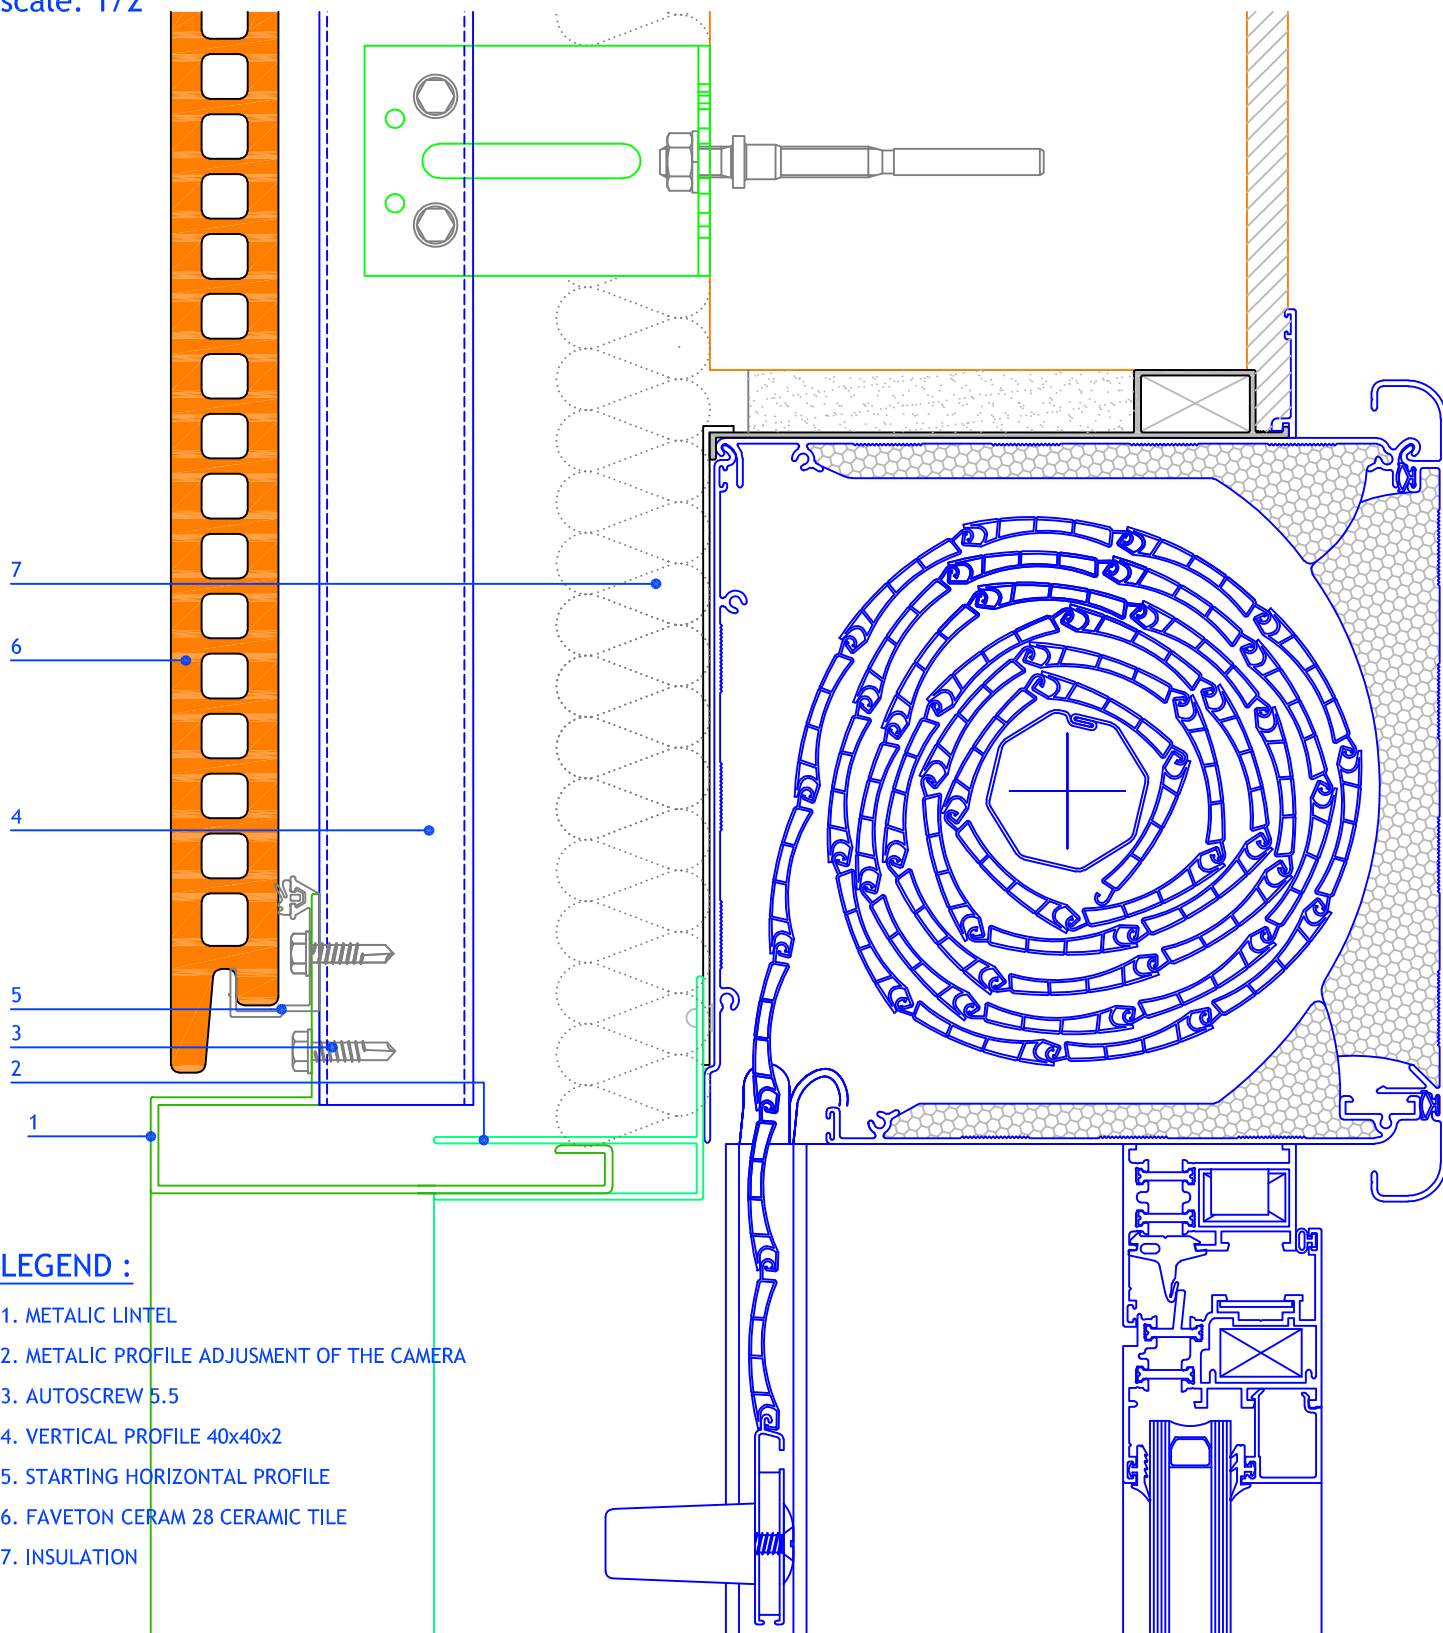

LEGEND :

1. METALIC LINTEL
2. METALIC PROFILE ADJUSMENT OF THE CAMERA
3. AUTOSCREW 5.5
4. VERTICAL PROFILE 40x40x2
5. STARTING HORIZONTAL PROFILE
6. FAVETON CERAM 28 CERAMIC TILE
7. INSULATION


Measures in mm.

PROJECT: FAVETON CERAM 28 mm. SAC		CLIENT:	
PLAN: Detalle de Recercado Metálico de Huecos: Dintel con Persiana		PLAN Nº:	
CONSTRUCTION SITE:		SCALE: 1:2	REVISION: 01
DRAWING BY: O.Benedicto		INFORMATIC LOCALITATION:	
		DATE: 27/04/2018	

FAVETON
TERRACOTA

CERAMIC BORDER: LINTEL

scale: 1/2

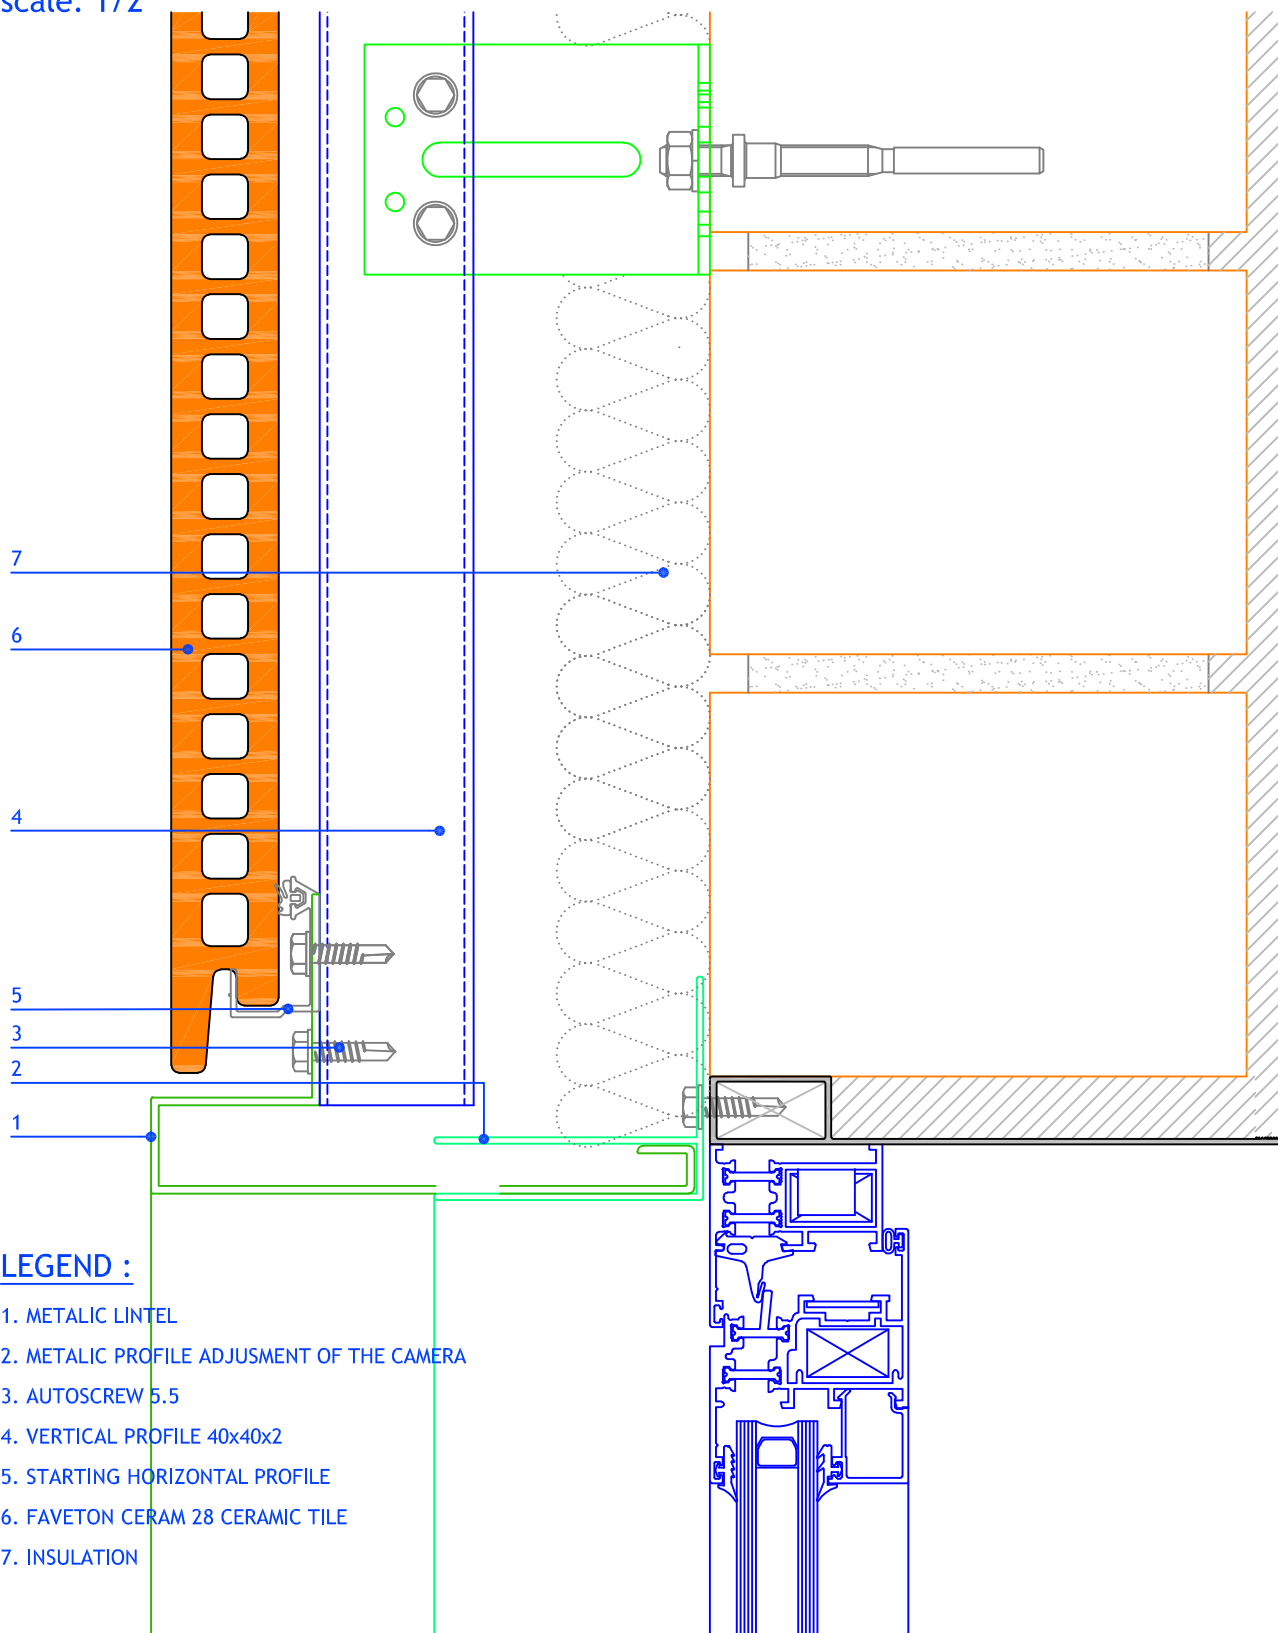

LEGEND :

1. METALIC LINTEL
2. METALIC PROFILE ADJUSMENT OF THE CAMERA
3. AUTOSCREW 5.5
4. VERTICAL PROFILE 40x40x2
5. STARTING HORIZONTAL PROFILE
6. FAVETON CERAM 28 CERAMIC TILE
7. INSULATION

Measures in mm.

PROJECT: FAVETON CERAM 28 mm. SAC		CLIENT:	
PLANO Detalle de Recercado Metálico de Huecos: Dintel		PLAN Nº:	
CONSTRUCTION SITE:		SCALE: 1:2	REVISION: 01
DRAWING BY: O.Benedicto		INFORMATIC LOCALITATION:	
		DATE: 27/04/2018	

FAVETON
TERRACOTA