


DETAIL METALIC BORDER: WATER-POURING WITH SUNBLIND

scale: 1/2

LEGEND :

- 1. MS / MR
- 2. CHEMICAL DOWEL OR NYLON
- 3. AUTOSCREW N12 5.5mm
- 4. PFC
- 5. CLIP
- 6. FAVETON CERAM 28 CERAMIC TILE
- 7. METALIC WATER-POURING
- 8. SILICON LINE
- 9. INSULATION

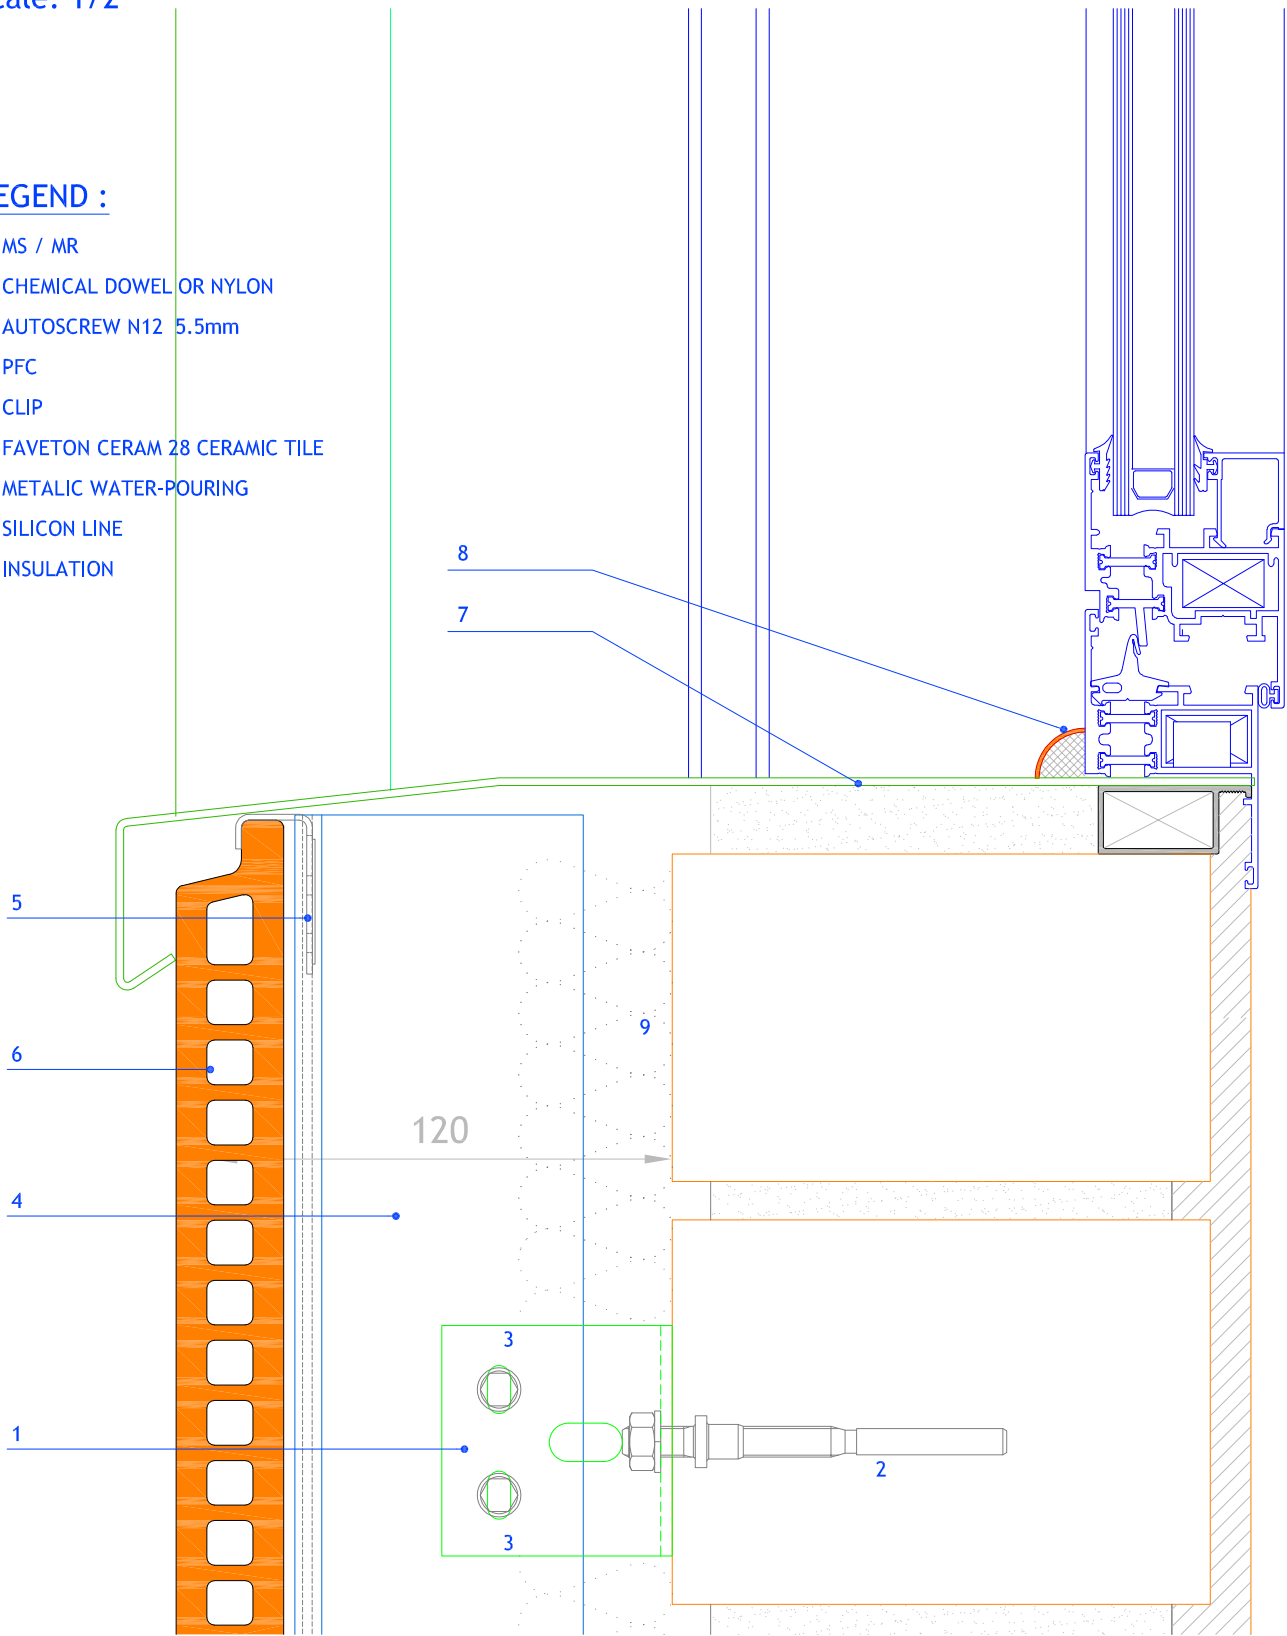

Measures in mm.

PROJECT: FAVETON CERAM 28 mm. SAH	CLIENT:
--------------------------------------	---------

Detail Metalic Border: Water-Pouring with Sunblind	N° PLAN:
--	----------

	CONSTRUCTION SITE:	SCALE: 1:2	REVISION: 01
--	--------------------	---------------	-----------------


DRAWING BY: O.Benedicto	COMPUTER LOCATION:	DATE: 30/04/2018
----------------------------	--------------------	---------------------

DETAIL METALIC BORDER: WATER-POURING

scale: 1/2

LEGEND :

1. MS / MR
2. CHEMICAL DOWEL OR NYLON
3. AUTOSCREW N12 5.5mm
4. PFC
5. CLIP
6. FAVETON CERAM 28 CERAMIC TILE
7. METALIC WATER-POURING
8. SILICON LINE
9. INSULATION

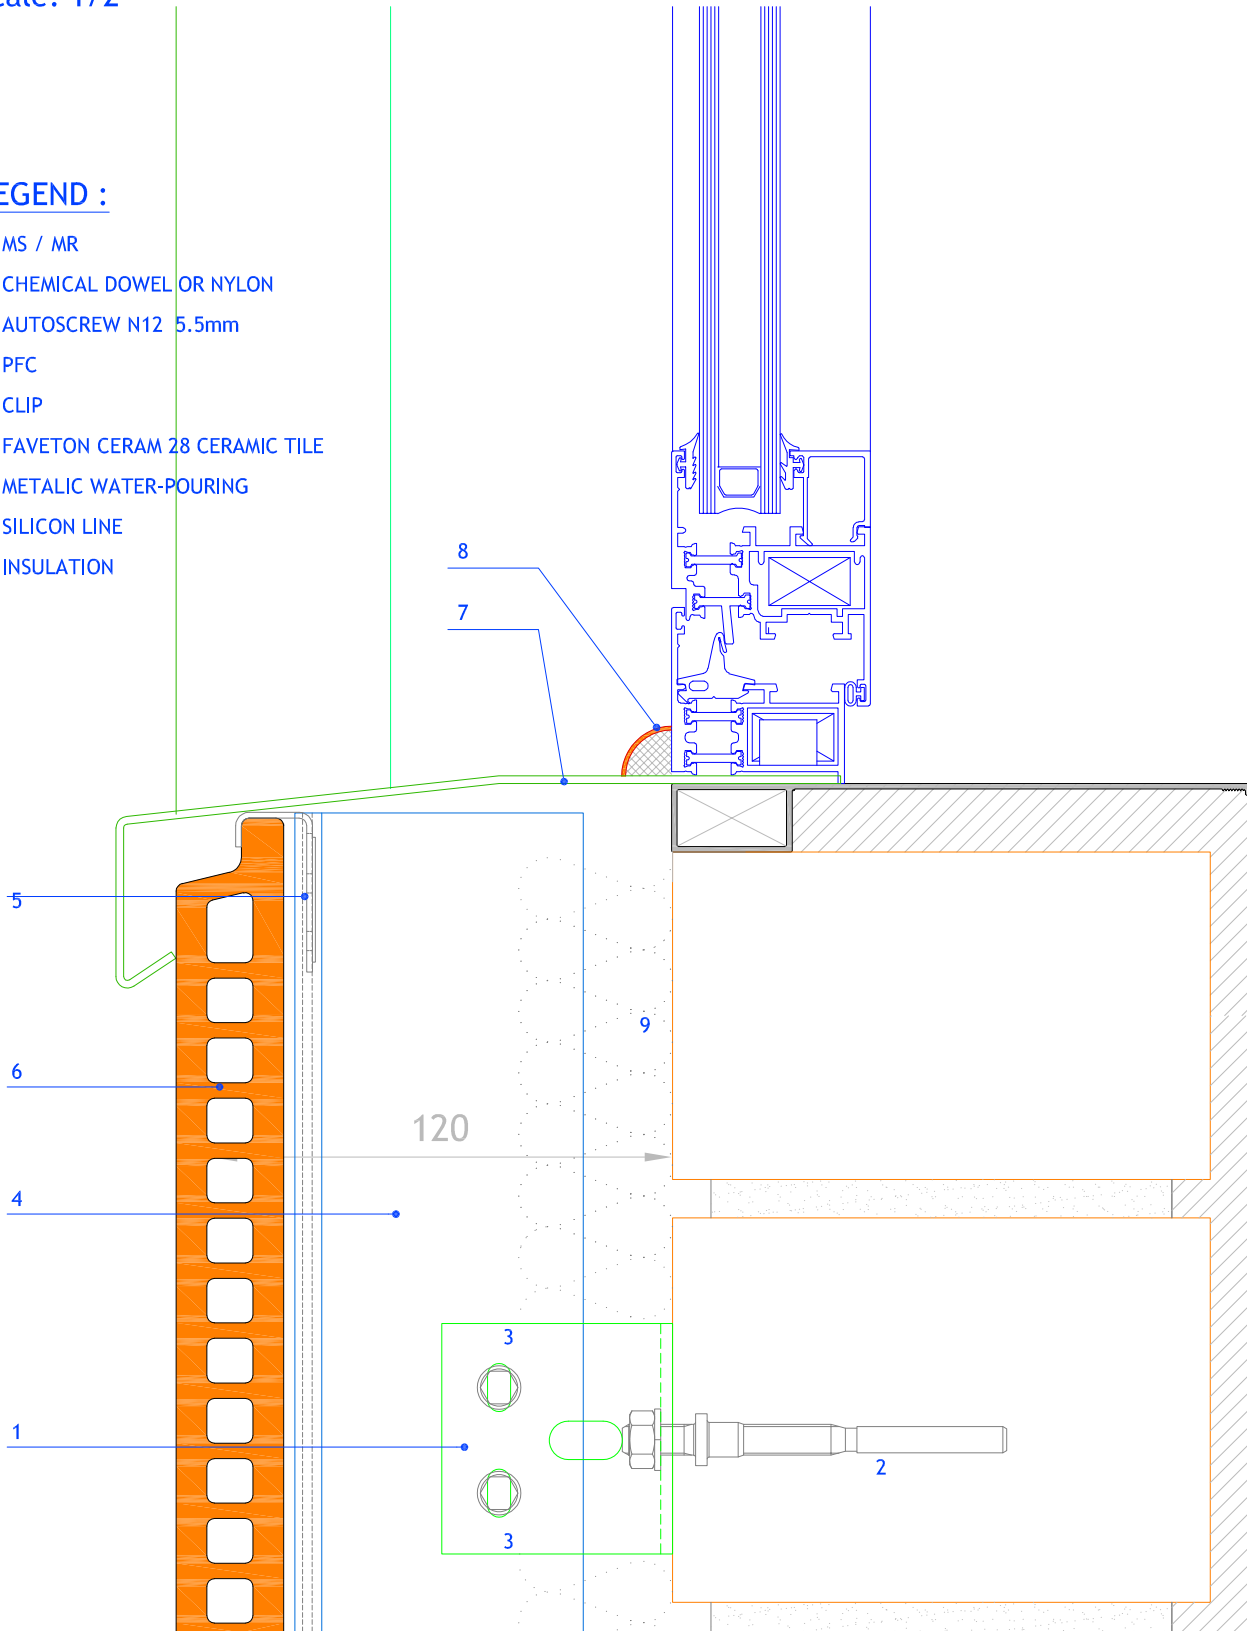

Measures in mm.


PROJECT: FAVETON CERAM 28 mm. SAH		CLIENT:	
PLAN: Detail Metalic Border: Water-Pouring		N° PLAN:	
CONSTRUCTION SITE:		SCALE: 1:2	REVISION: 01
DRAWING BY: O.Benedicto		COMPUTER LOCATION:	
		DATE: 30/04/2018	

DETAIL CERAMIC BORDER: JAMB WITH SUNBLIND

scale: 1/2

LEGEND :

1. MS / MR
2. CHEMICAL DOWEL OR NYLON
3. AUTOSCREW N12 5.5mm
4. PFC
5. CLIP
6. FAVETON CERAM 28 CERAMIC TILE
7. METALIC BORDER
8. EPDM JOINT
9. INSULATION
10. METALIC PROFILE. ADJUSTMENT OF CAMERA

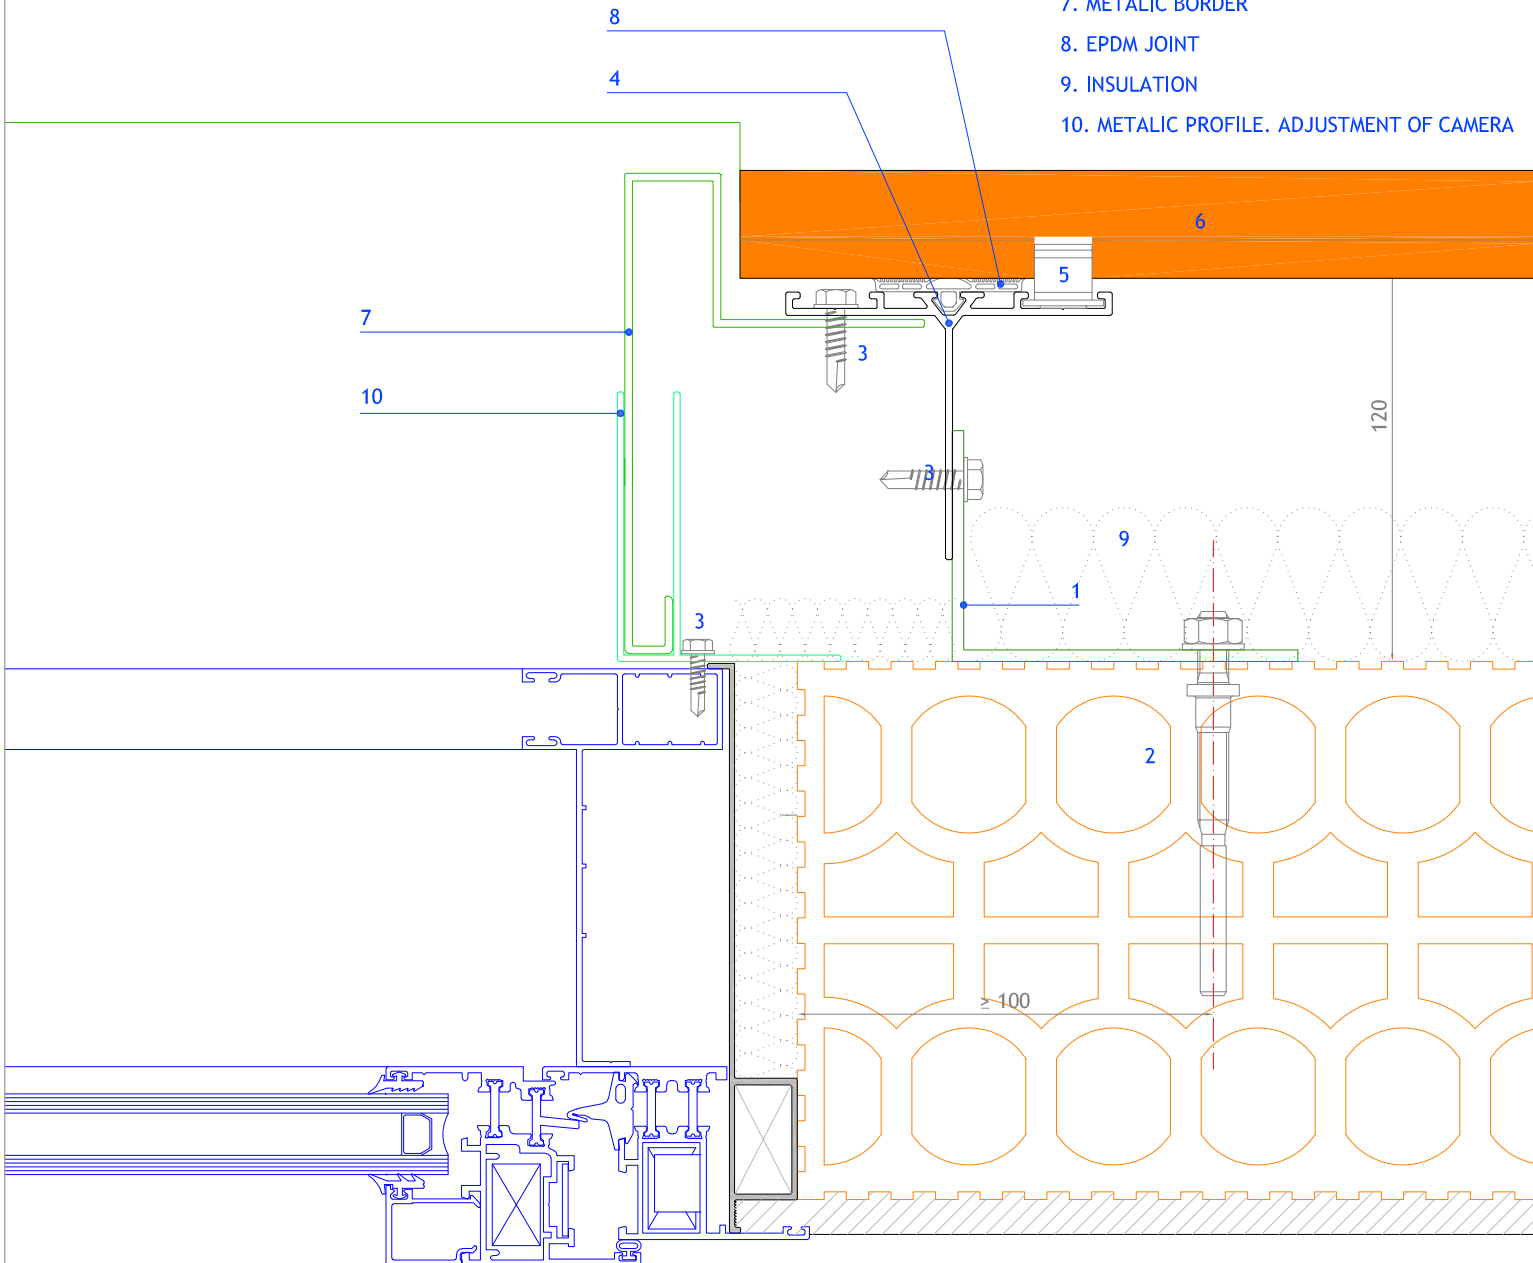

Measures in mm.


PROJECT: FAVETON CERAM 28 mm. SAH		CLIENT:	
PLAN: Detail Metalic Border: Jamb with Sunblind		N° PLAN:	
CONSTRUCTION SITE:		SCALE: 1:2	REVISION: 01
DRAWING BY: O.Benedicto		COMPUTER LOCATION:	
		DATE: 30/04/2018	

DETAIL METALIC BORDER: JAMBS

scale: 1/2

LEGEND :

1. MS / MR
2. CHEMICAL DOWEL OR NYLON
3. AUTOSCREW N12 5.5mm
4. PFC
5. CLIP
6. FAVETON CERAM 28 CERAMIC TILE
7. METALIC BORDER
8. EPDM JOINT
9. INSULATION
10. METALIC PROFILE. ADJUSTMENT OF CAMERA

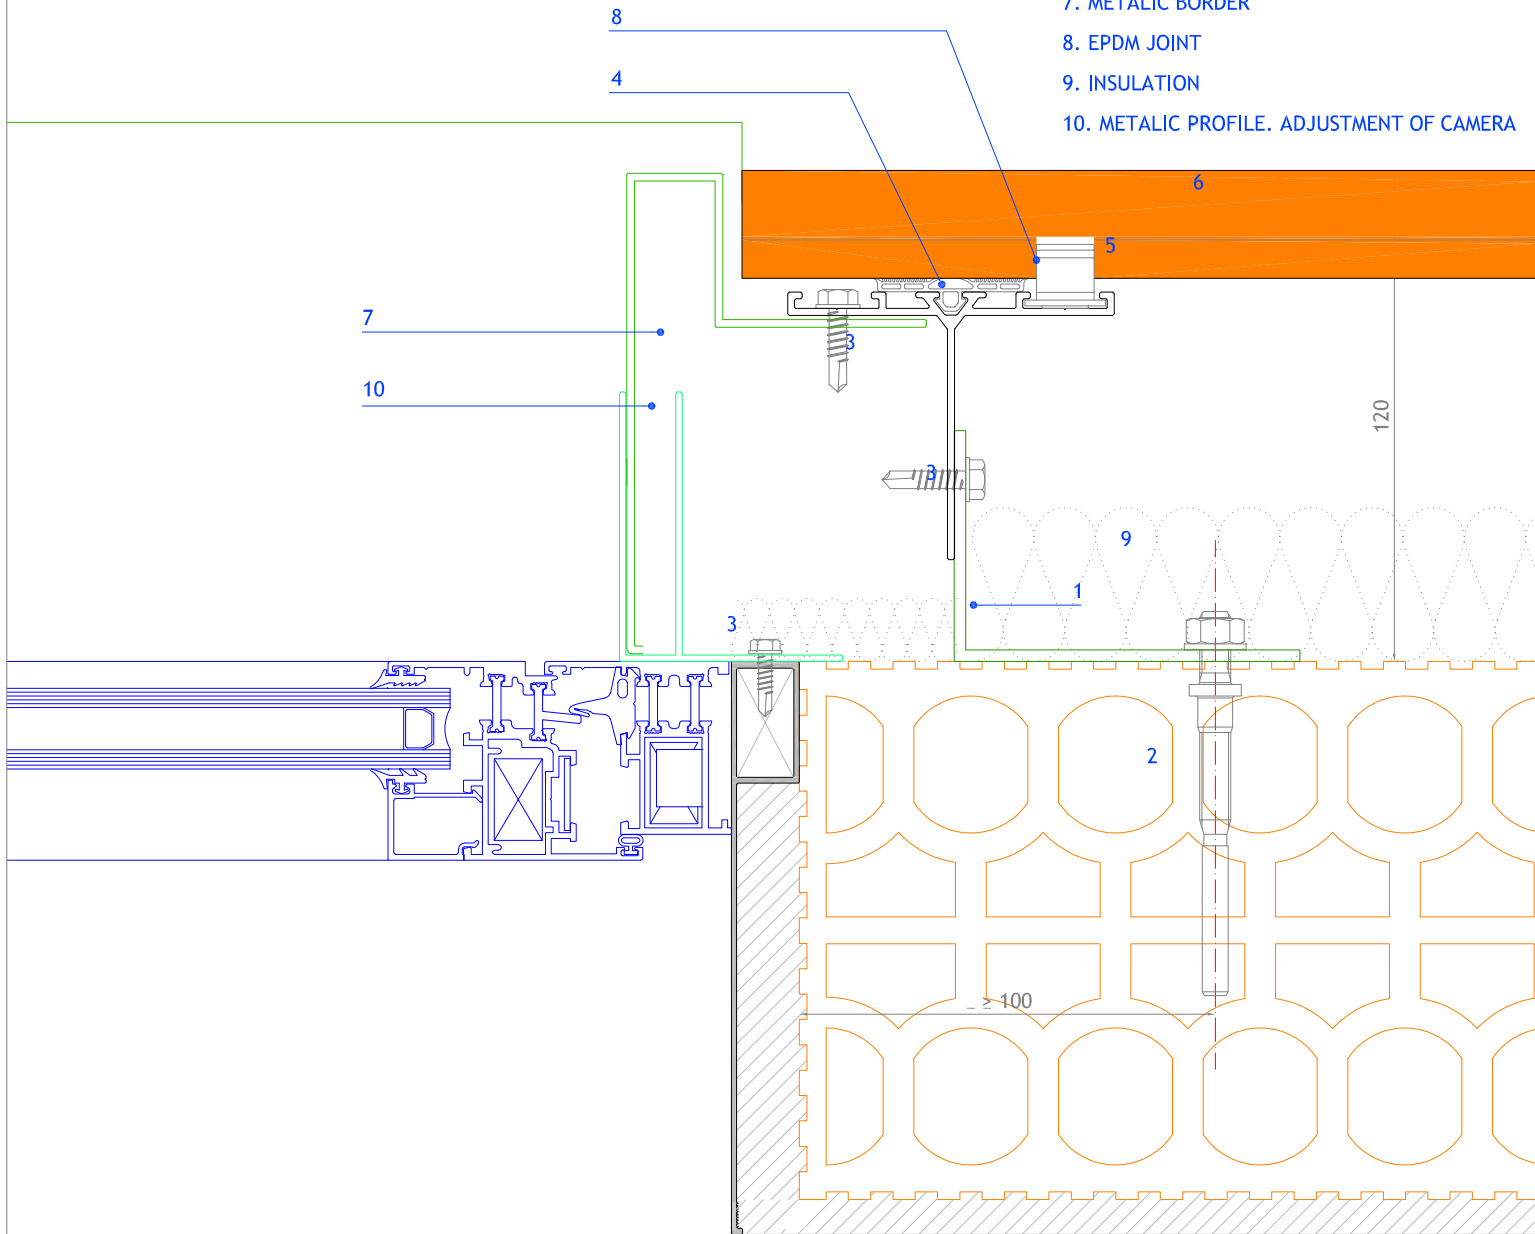


Measures in mm.

PROJECT: FAVETON CERAM 28 mm. SAH		CLIENT:	
PLAN: Detail Ceramic Border: Jambs		N° PLAN:	
CONSTRUCTION STE:		SCALE: 1:2	REVISION: 01
DRAWING BY: O.Benedicto		COMPUTER LOCATION:	
		DATE: 30/04/2018	

FAVETON
TERRACOTA

DETAIL METALIC BORDER: LINTEL WITH SUNBLIND

escala: 1/2

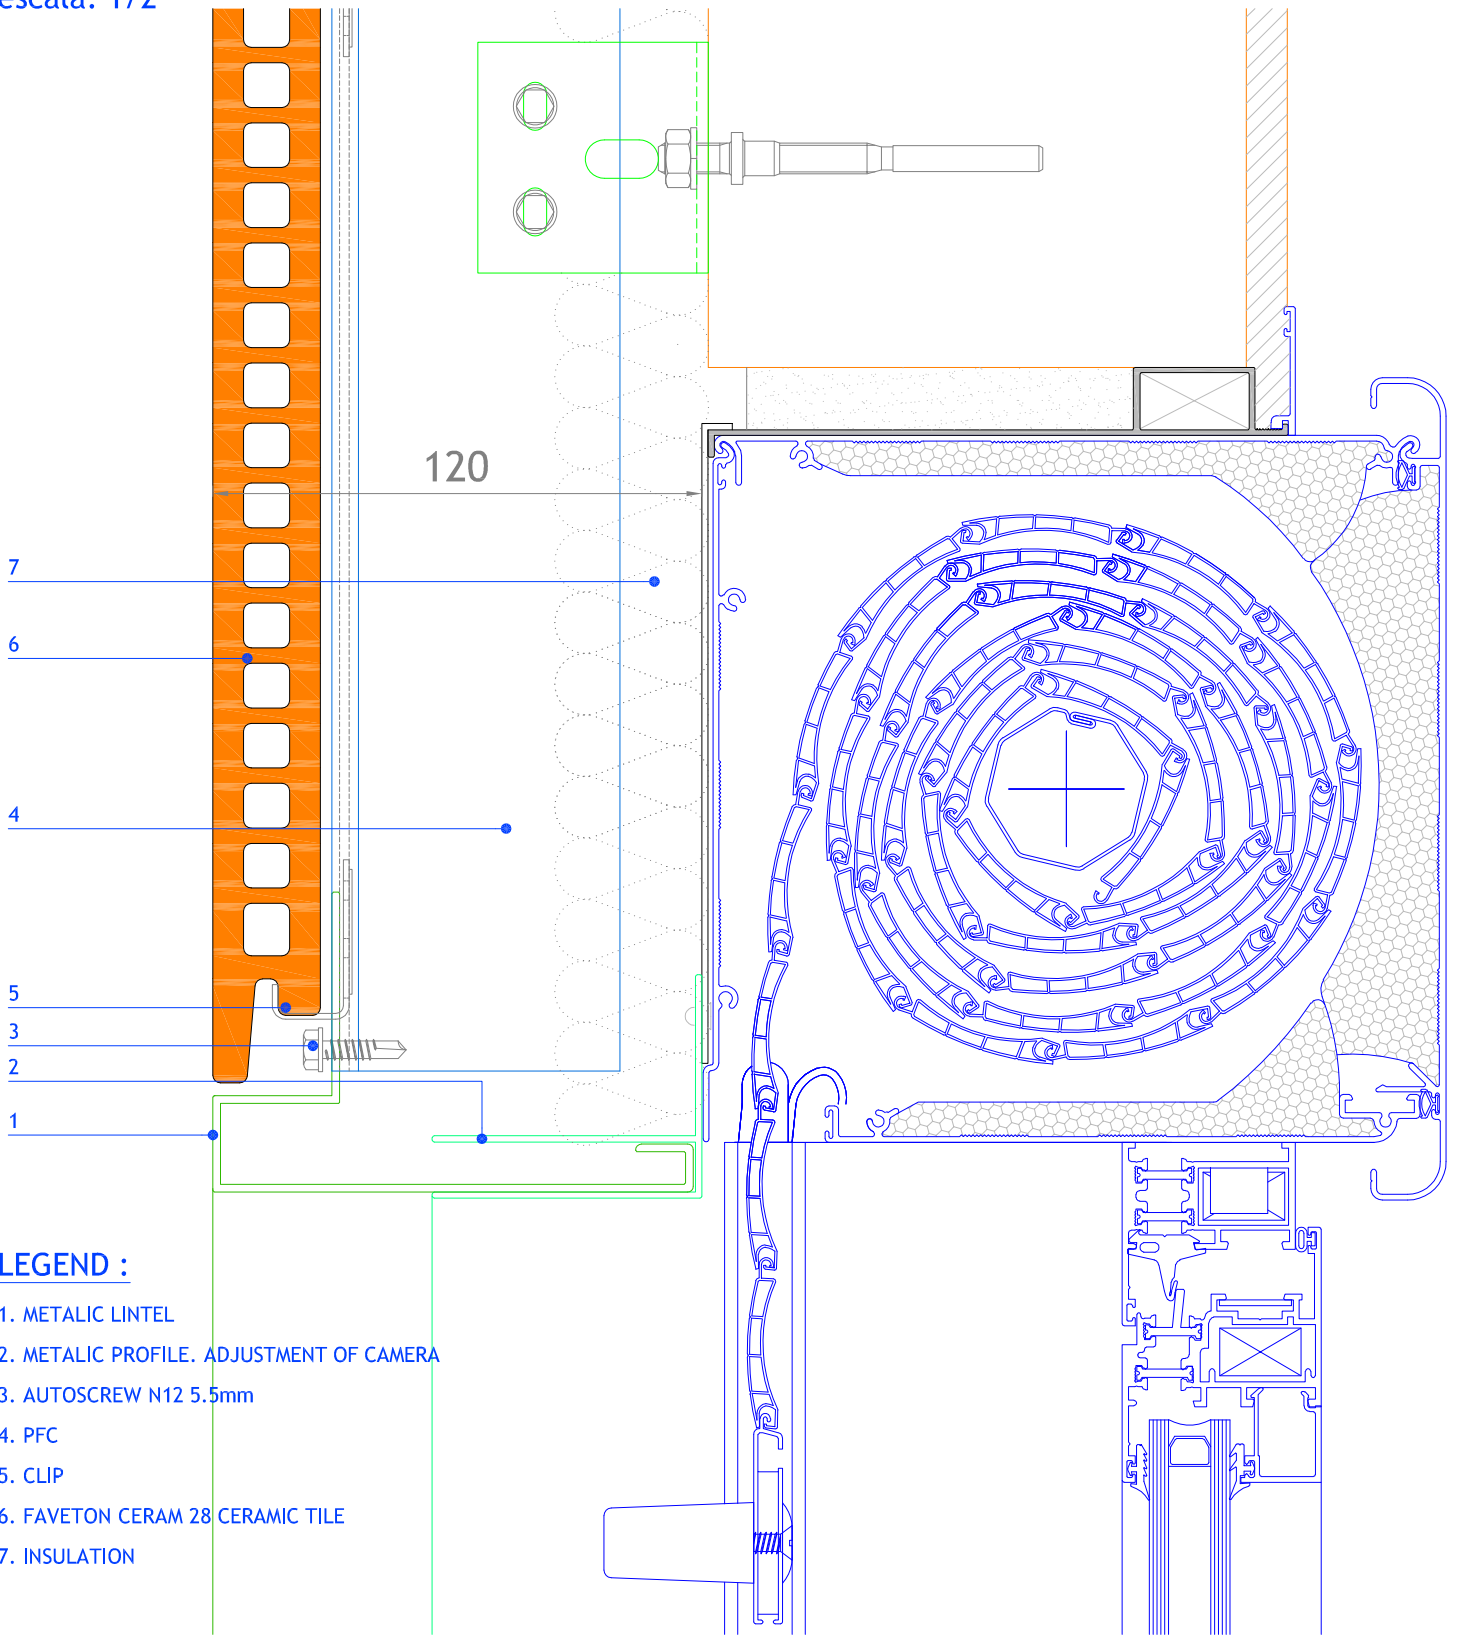

LEGEND :


- 1. METALIC LINTEL
- 2. METALIC PROFILE. ADJUSTMENT OF CAMERA
- 3. AUTOSCREW N12 5.5mm
- 4. PFC
- 5. CLIP
- 6. FAVETON CERAM 28 CERAMIC TILE
- 7. INSULATION

Measures in mm.

PROJECT: FAVETON CERAM 28 mm. SAH		CLIENT:	
PLAN: Detail Metalic Border: Lintel with Sunblind		N° PLAN:	
CONSTRUCTION SITE:		SCALE: 1:2	REVISION: 01
DRAWING BY: O.Benedicto		COMPUTER LOCATION:	
		DATE: 30/04/2018	

DETAIL CERAMIC BORDER: LINTEL

scale: 1/2

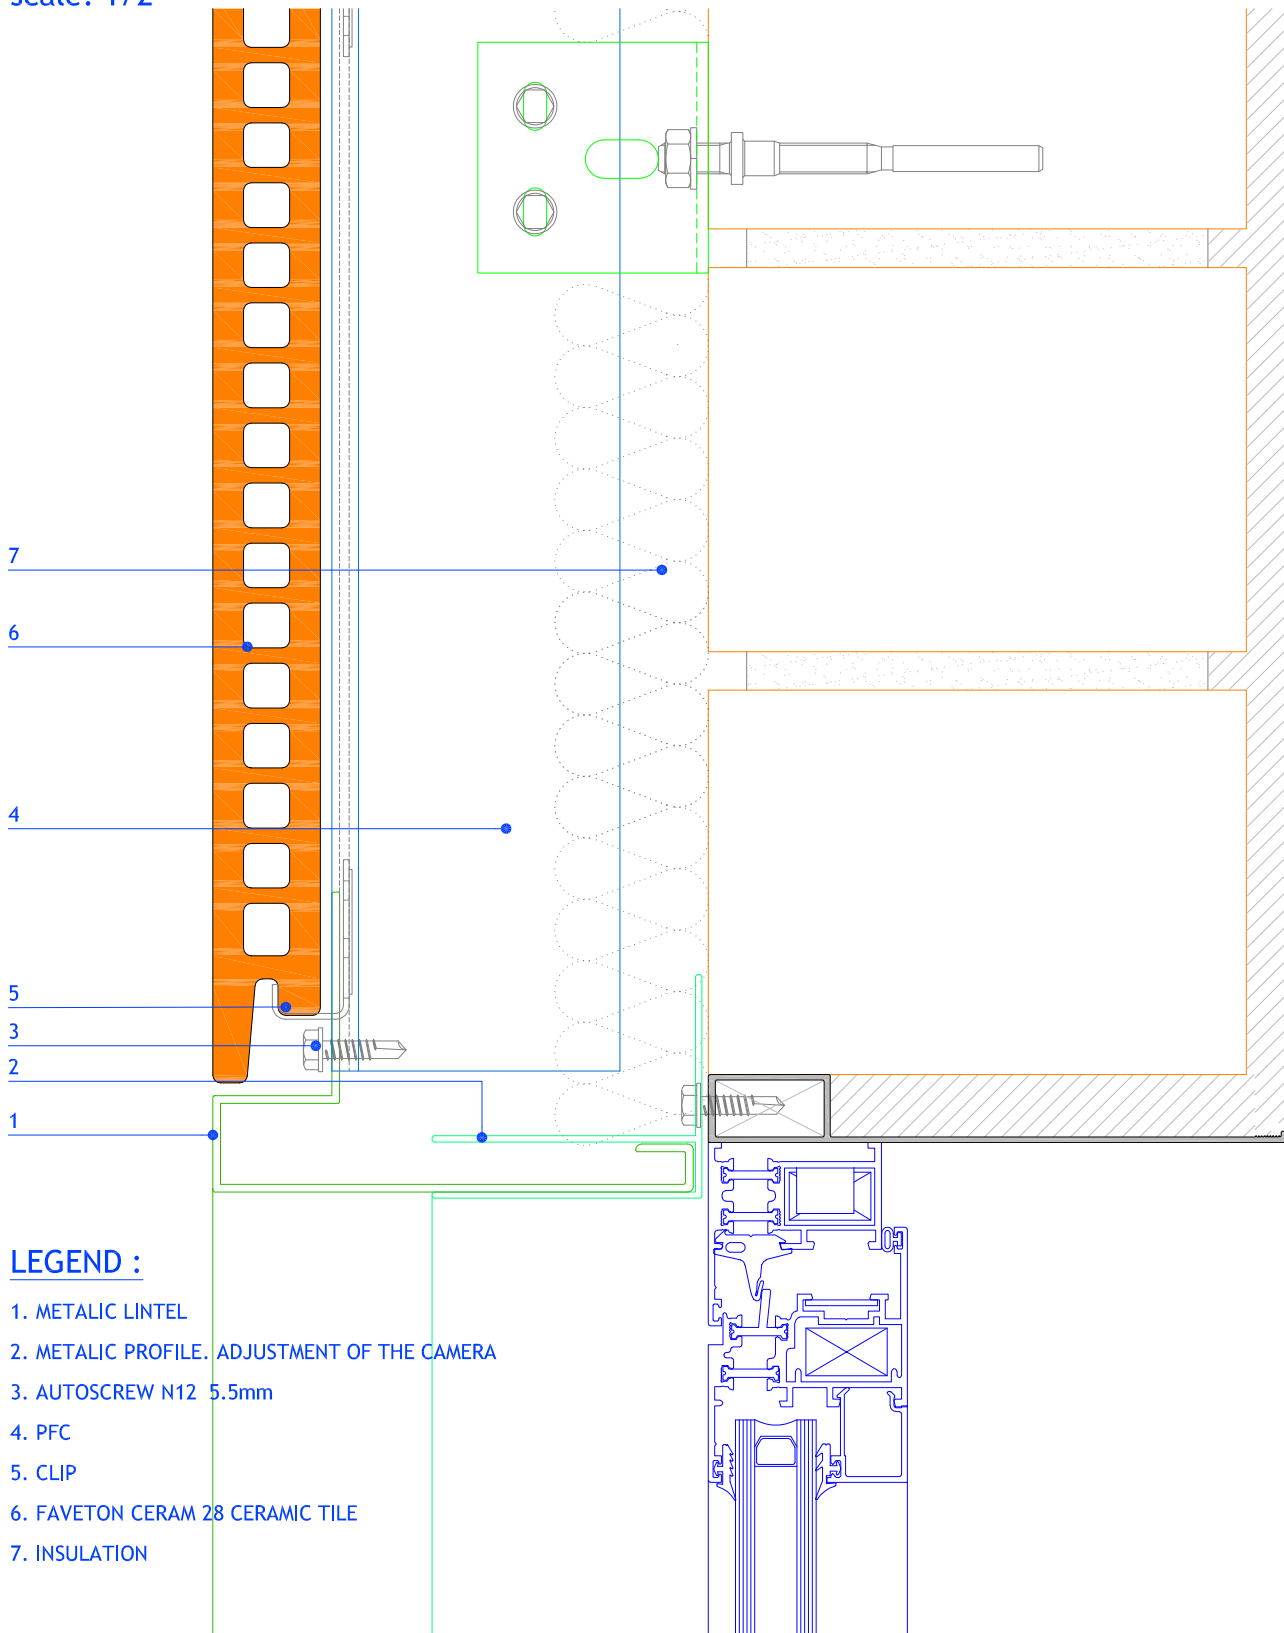

LEGEND :

- 1. METALIC LINTEL
- 2. METALIC PROFILE. ADJUSTMENT OF THE CAMERA
- 3. AUTOSCREW N12 5.5mm
- 4. PFC
- 5. CLIP
- 6. FAVETON CERAM 28 CERAMIC TILE
- 7. INSULATION

Measures in mm.

PROJECT: FAVETON CERAM 28 mm. SAH		CLIENT:	
PLAN: Detail Metalic Border: Lintel		N° PLAN:	
CONSTRUCTION SITE:		SCALE: 1:2	REVISION: 01
DRAWING BY: O.Benedicto		COMPUTER LOCATION:	DATE: 30/04/2018